




2. Original Building Plans

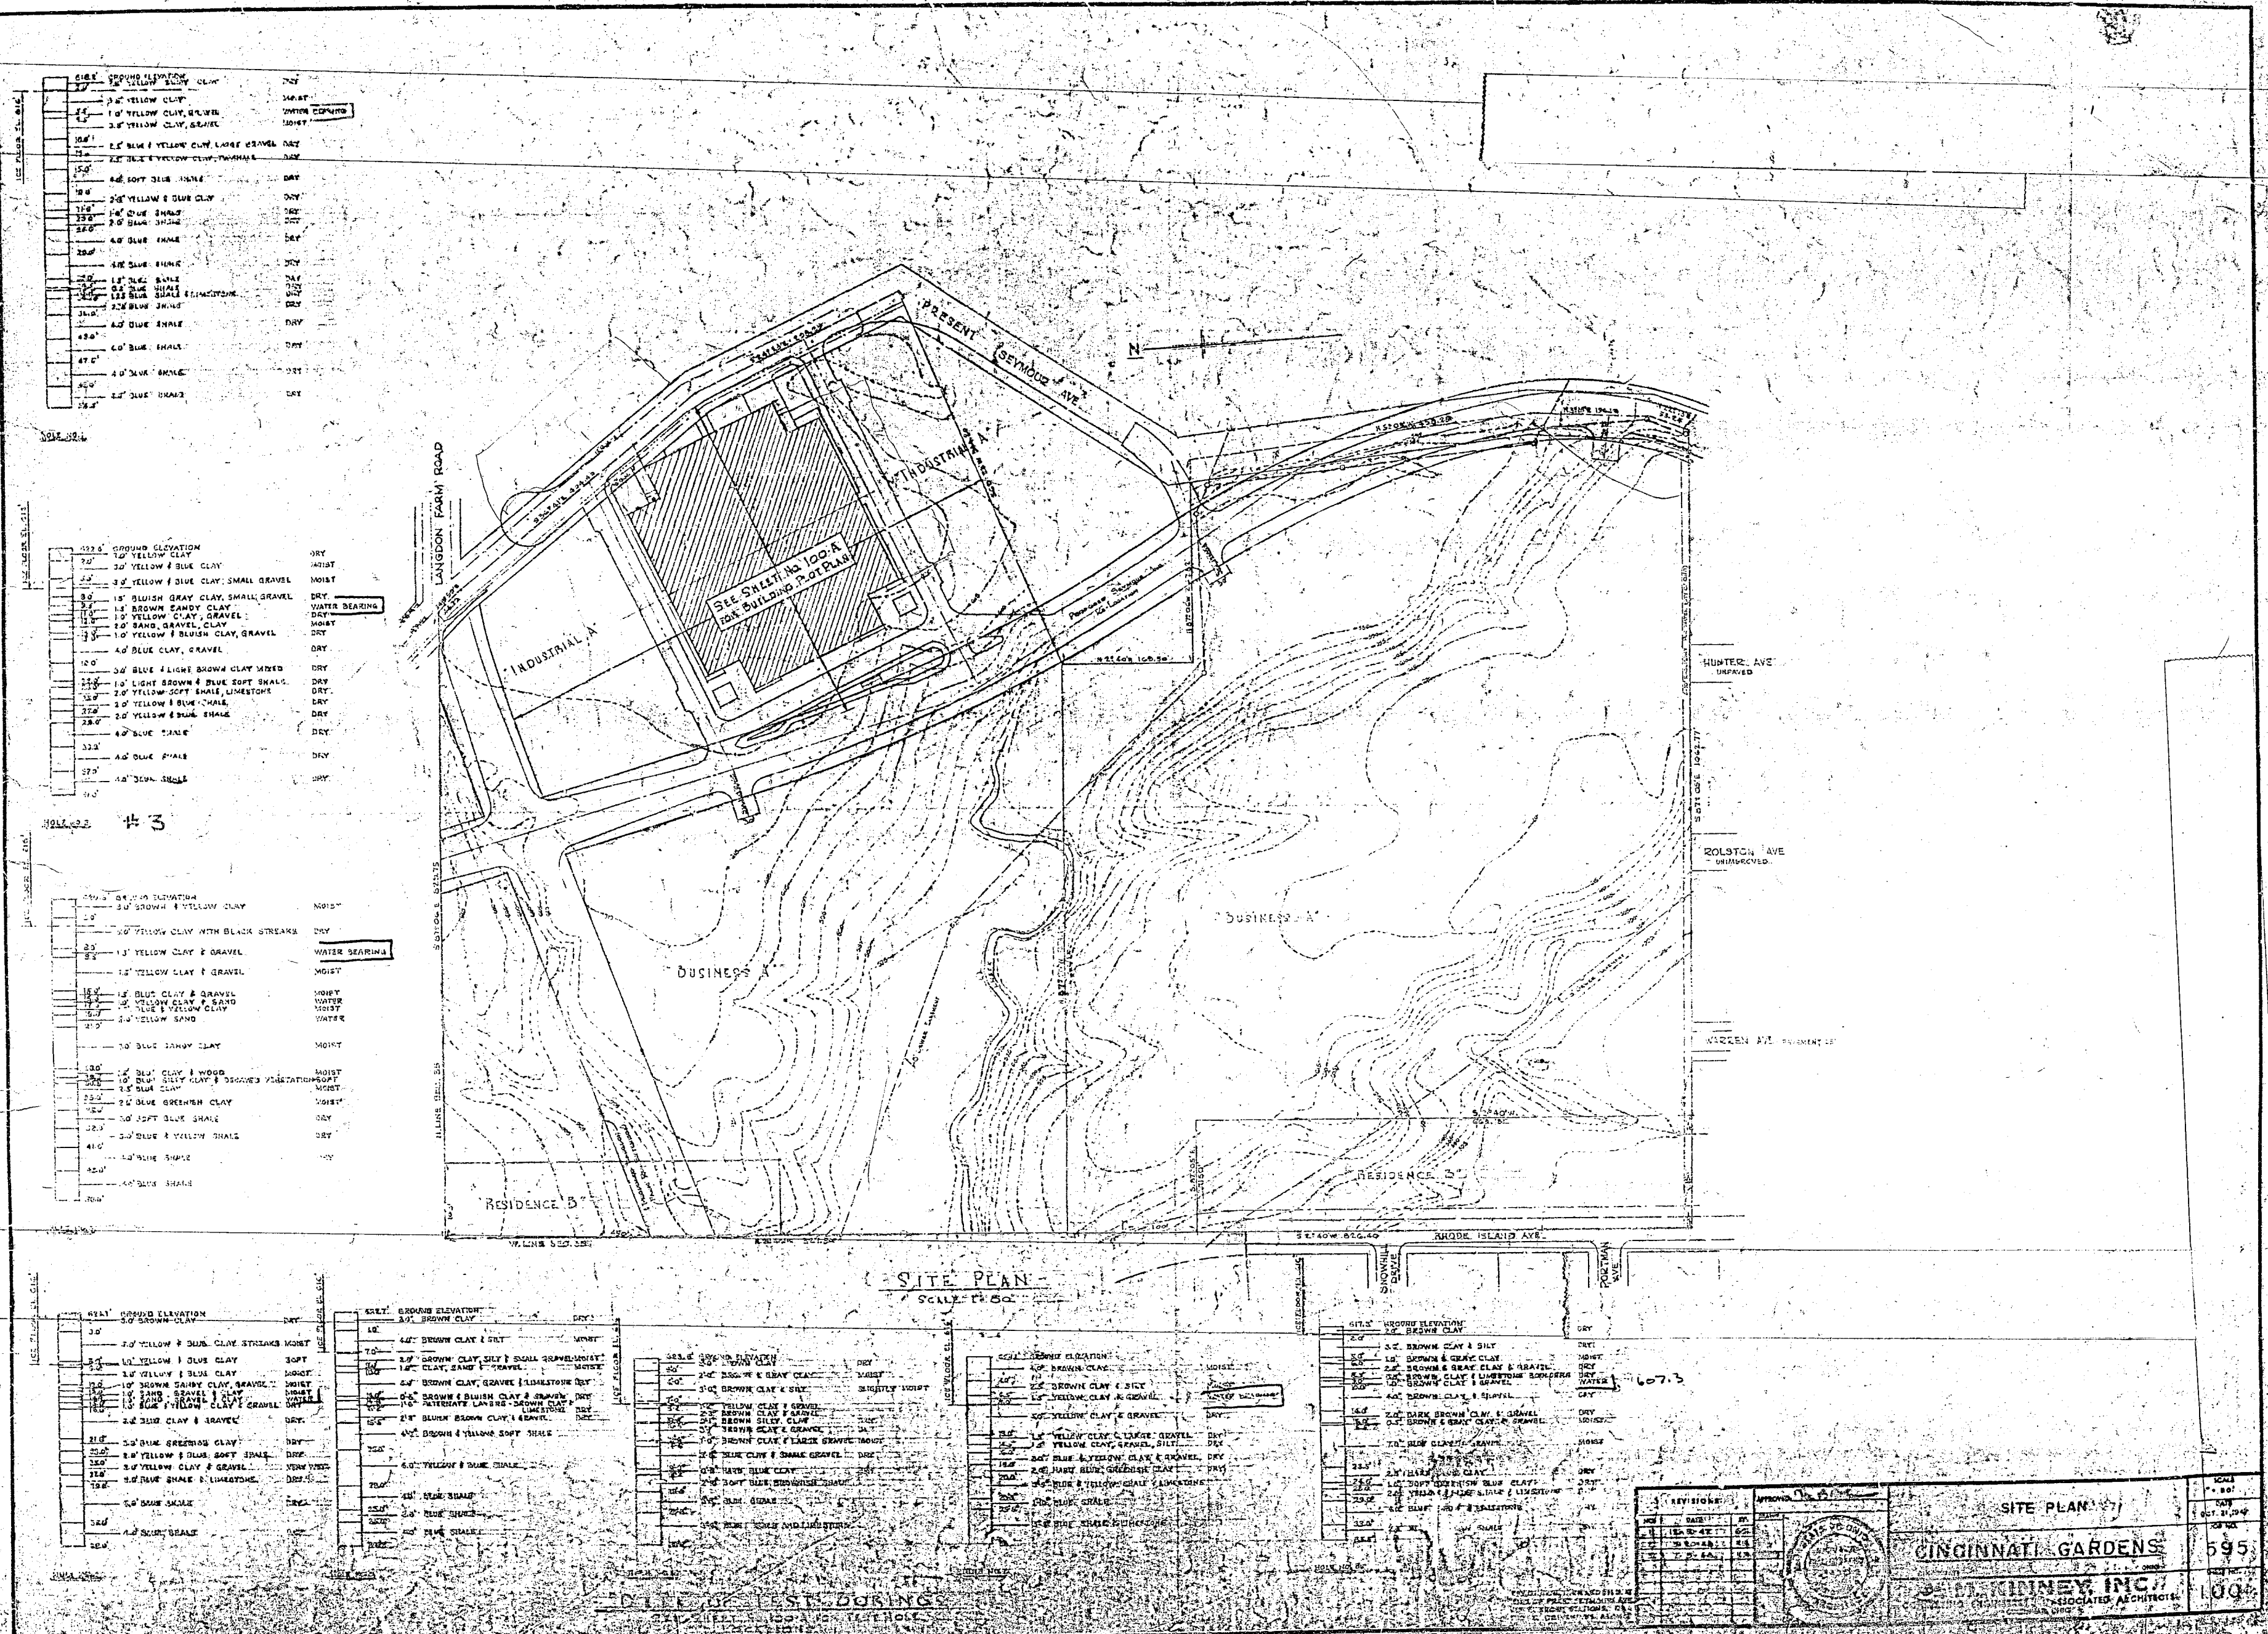

Notes 4345 9700

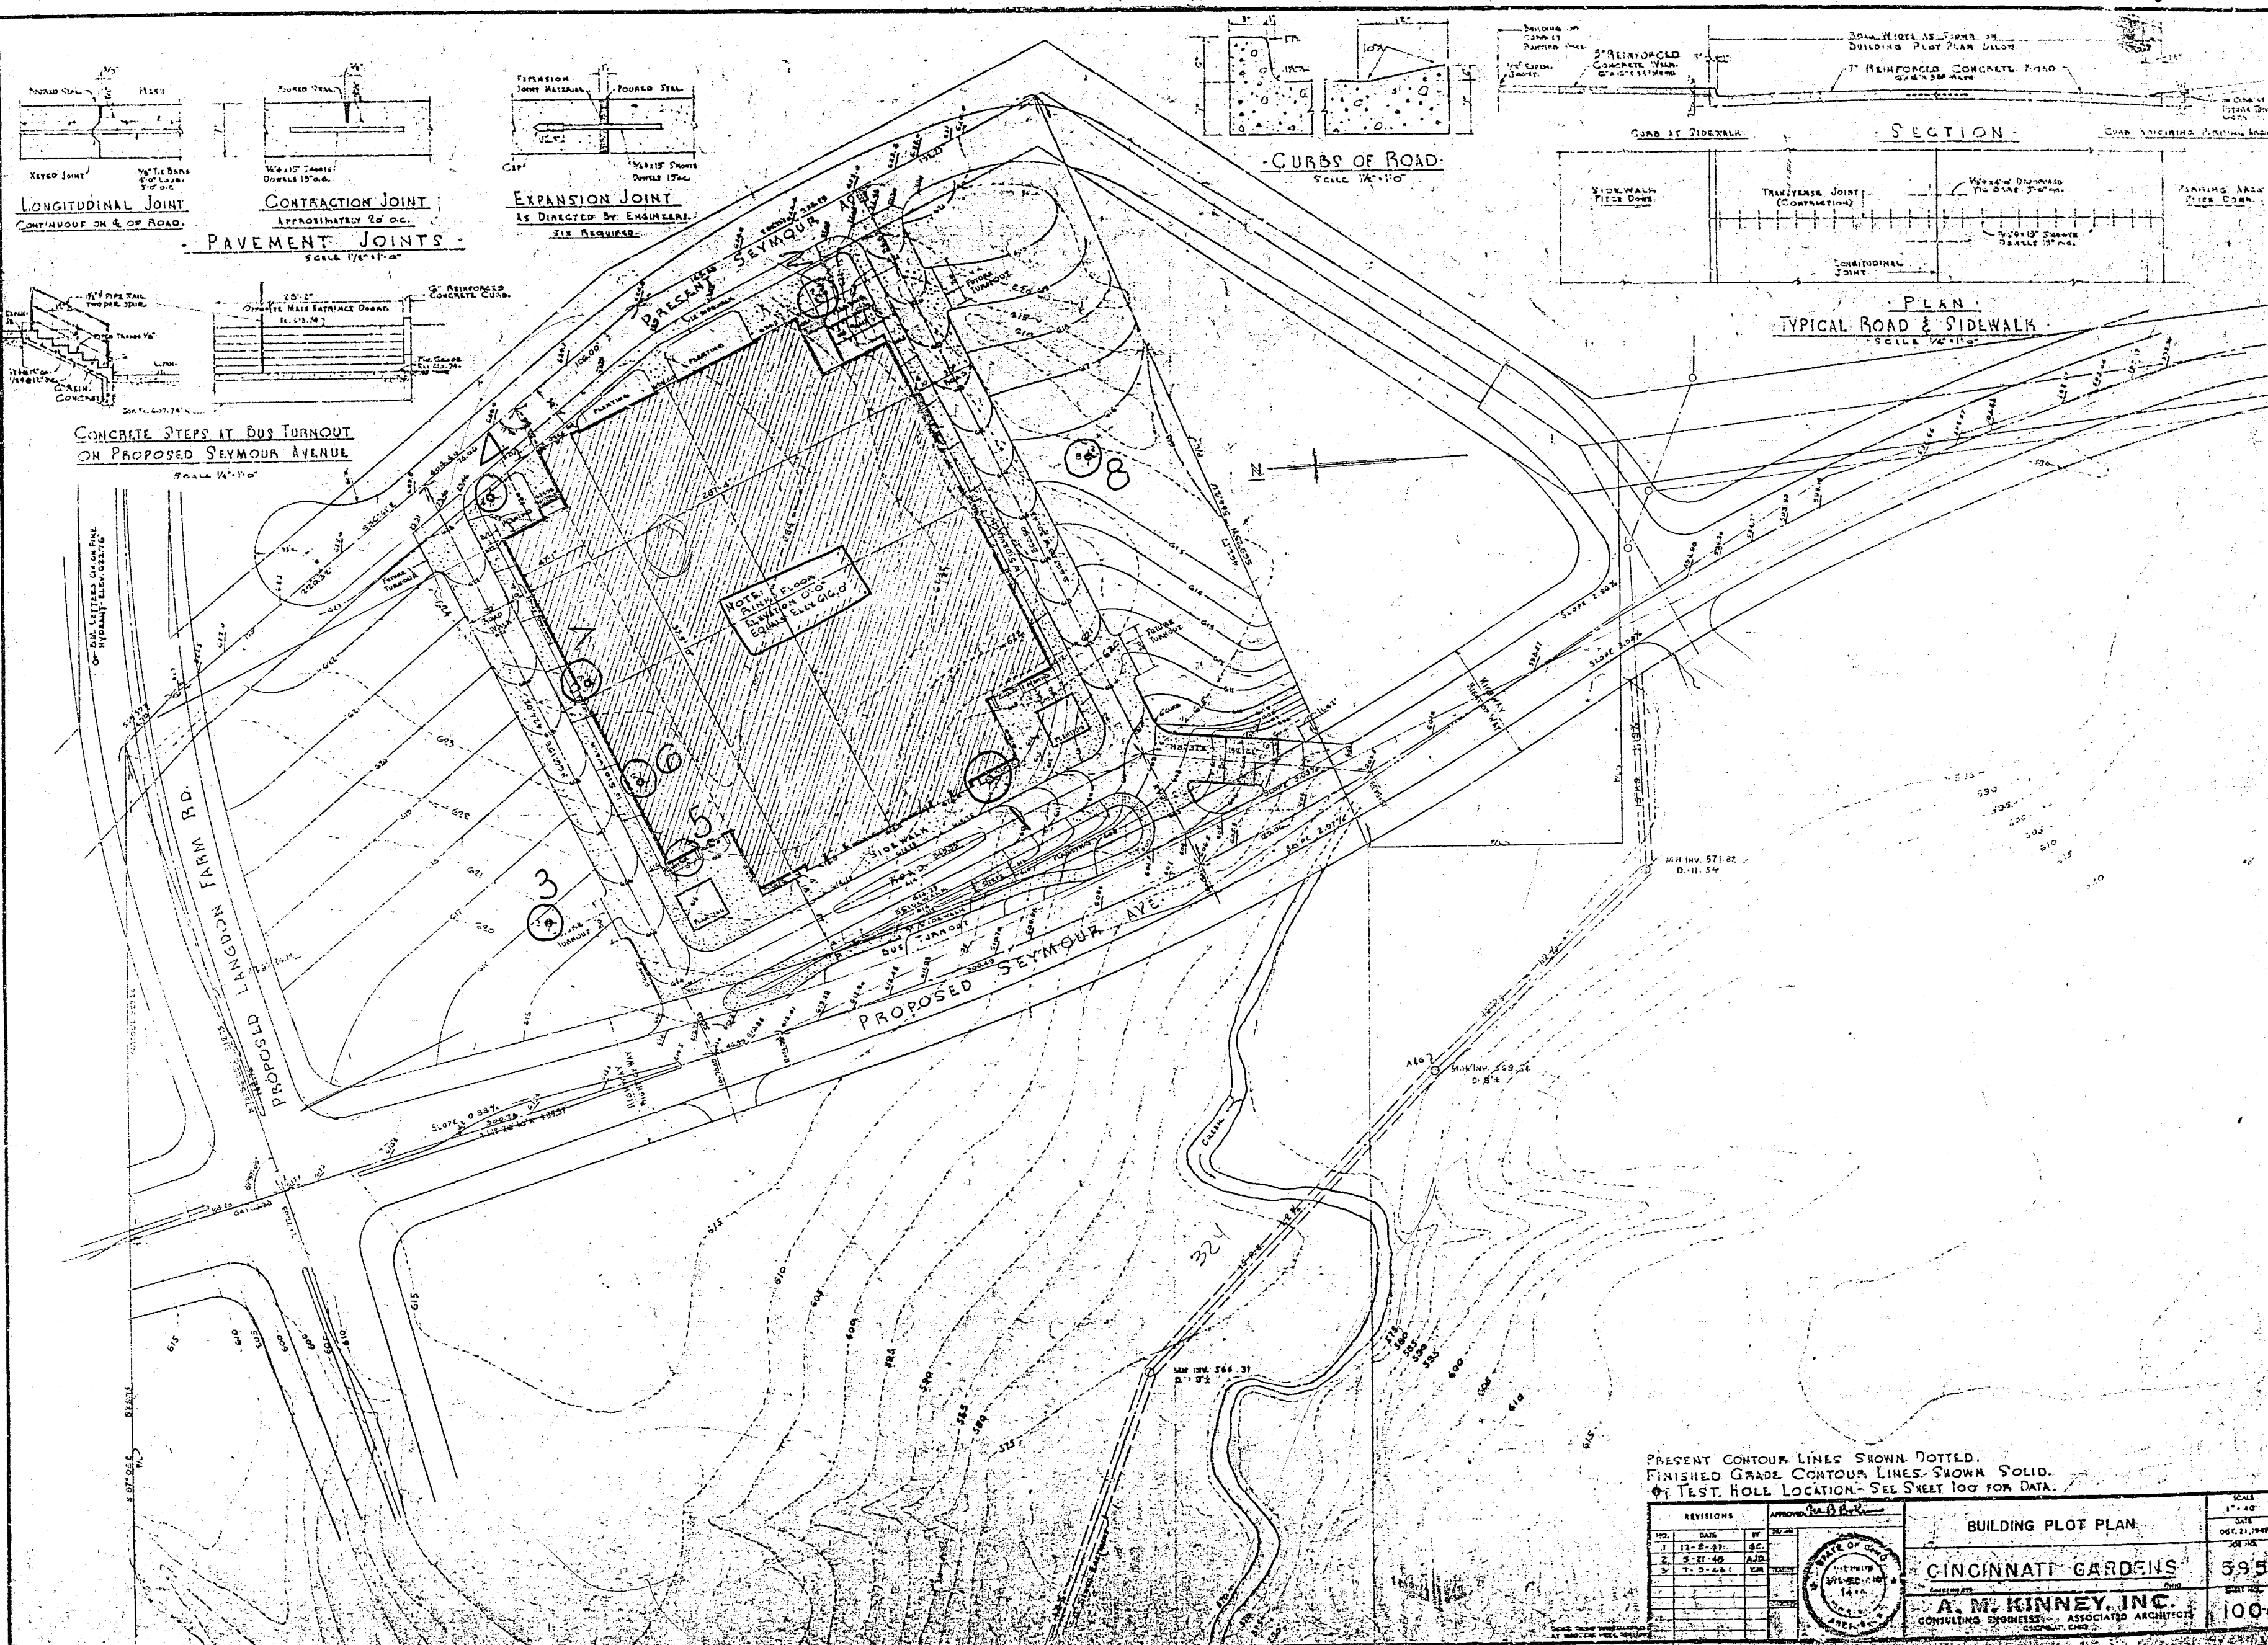

96
96
192

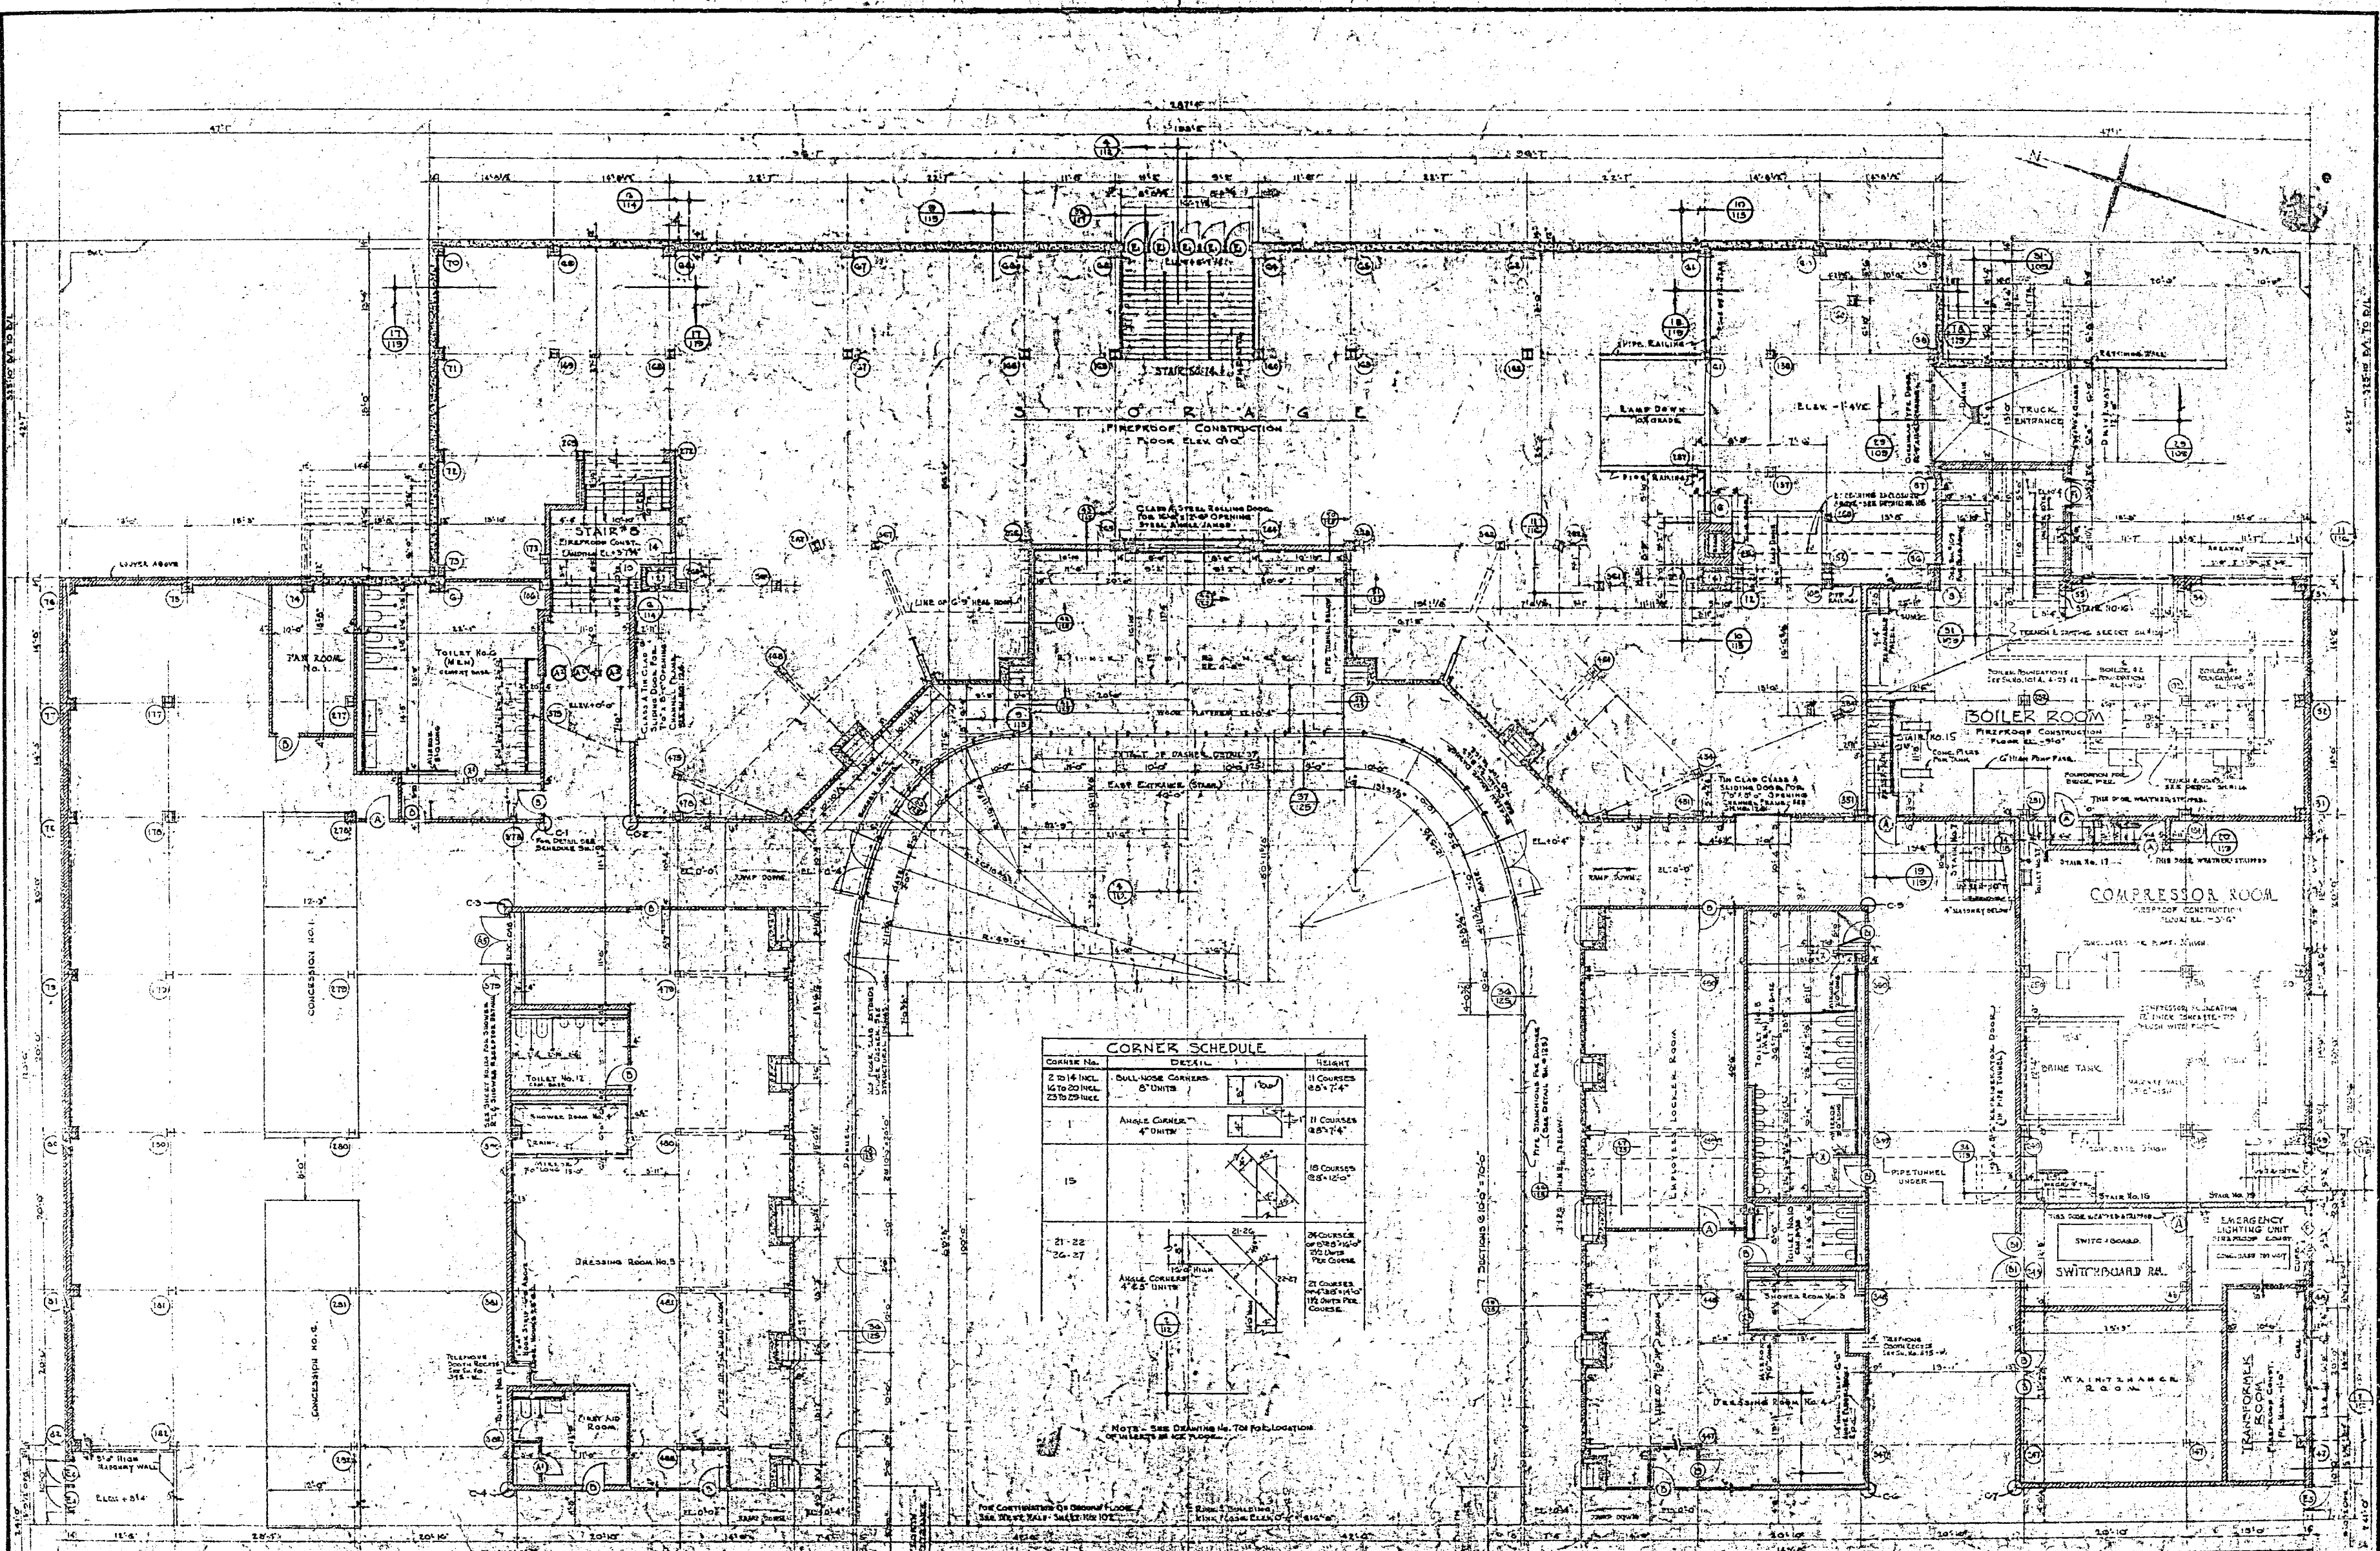

CORNER NO.	DETAIL	HEIGHT
1	2 to 14 INCL. 2 to 14 INCL. 2 to 14 INCL.	11 COURSES 25'-7 1/4"
2	ANGLE CORNER 4' UNITS	11 COURSES 25'-7 1/4"
15		18 COURSES 25'-10 1/4"
21-22 26-27	ANGLE CORNER 4' UNITS	20 COURSES 25'-10 1/4"
		21 COURSES 25'-10 1/4"


KEY TO MATERIALS	
	CONCRETE
	FACE BRICK & CORNER BLOCK BACK UP
	CLINKER, BLUISH (FACING TO CONSTRUCTION ABOVE)
	BLUISH FACE BRICK
	FIRE BRICK
	RED MASONRY
	CAST STONE
	BRICK, ROUGH
	BRICK, SMOOTH
	METAL


GROUND FLOOR PLAN - EAST HALF
SHOWING 0-0 LEVEL


CROSS REFERENCE SYMBOLS
THE UPPER NUMBER INDICATES THE NUMBER OF THE SHEET TO WHICH THE SYMBOL REFERS. THE LOWER NUMBER INDICATES THE SYMBOL NUMBER ON THAT SHEET.

REVISIONS	DATE	BY	APPROVED
1	10-1-27	W. J. H.	
2	10-1-27	W. J. H.	
3	10-1-27	W. J. H.	
4	10-1-27	W. J. H.	
5	10-1-27	W. J. H.	

GROUND FLOOR PLAN
EAST HALF
GINNAT GARDENS
J. H. H. & SONS, INC.
595
101

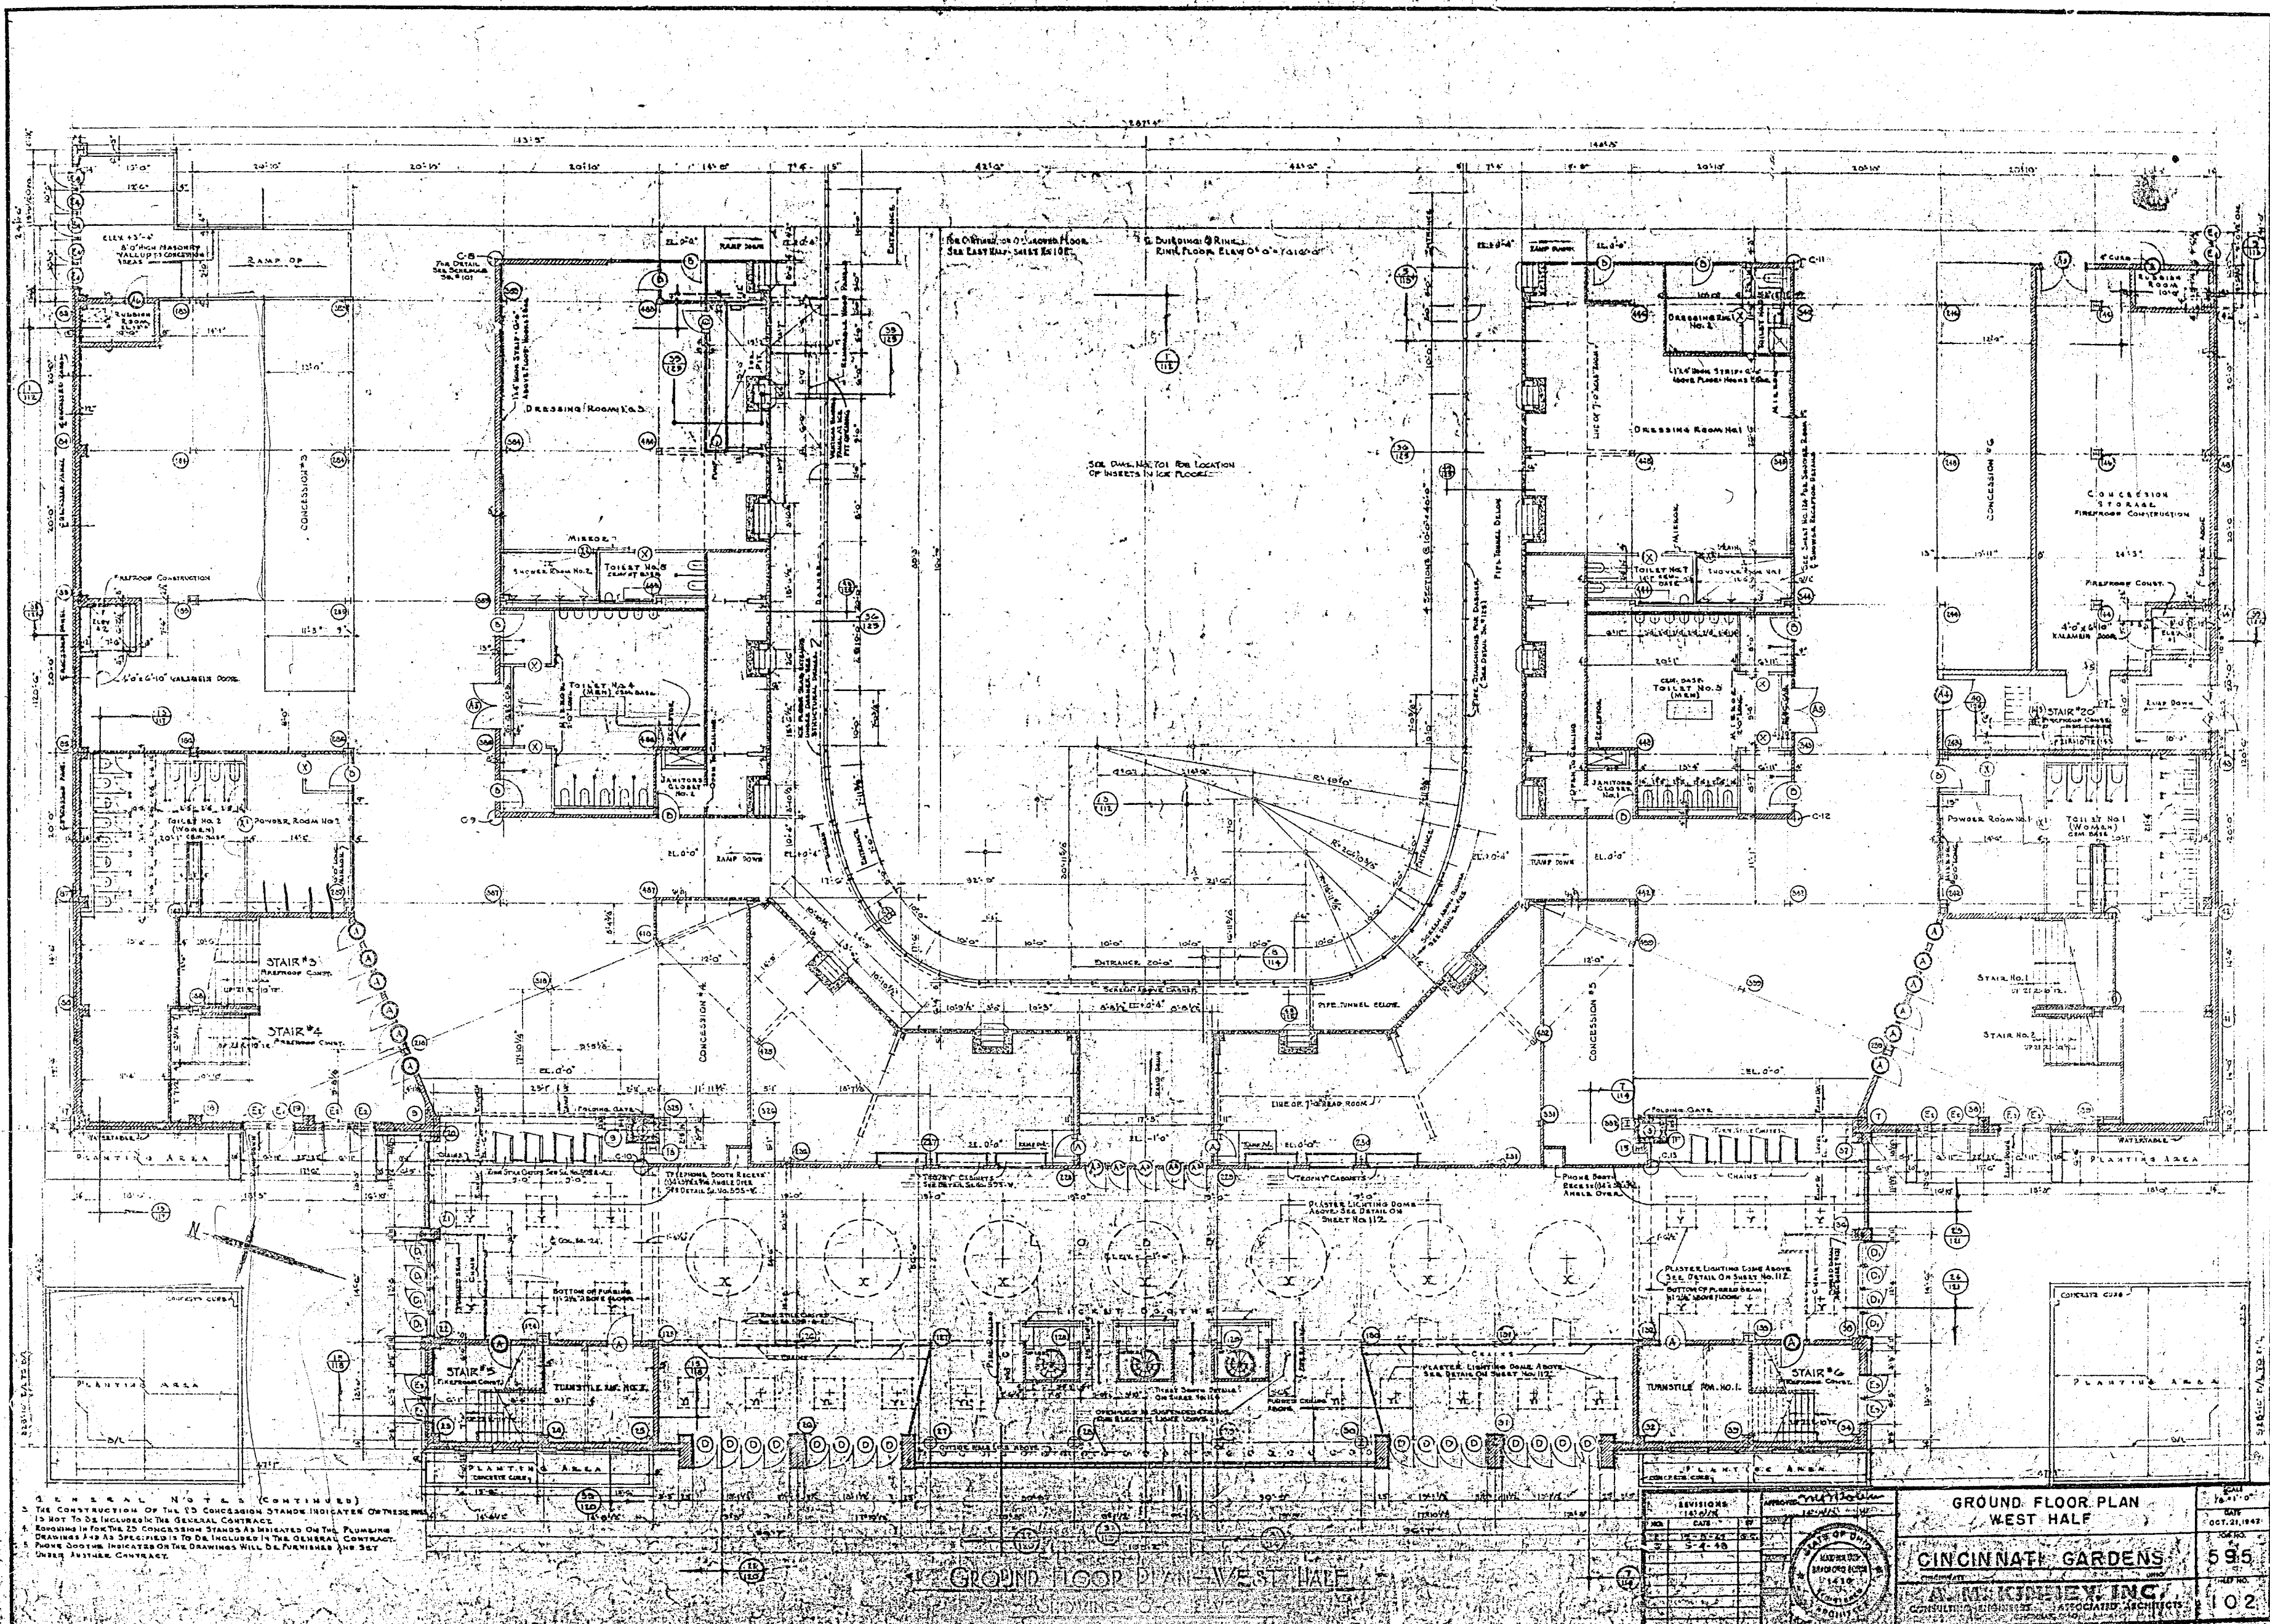

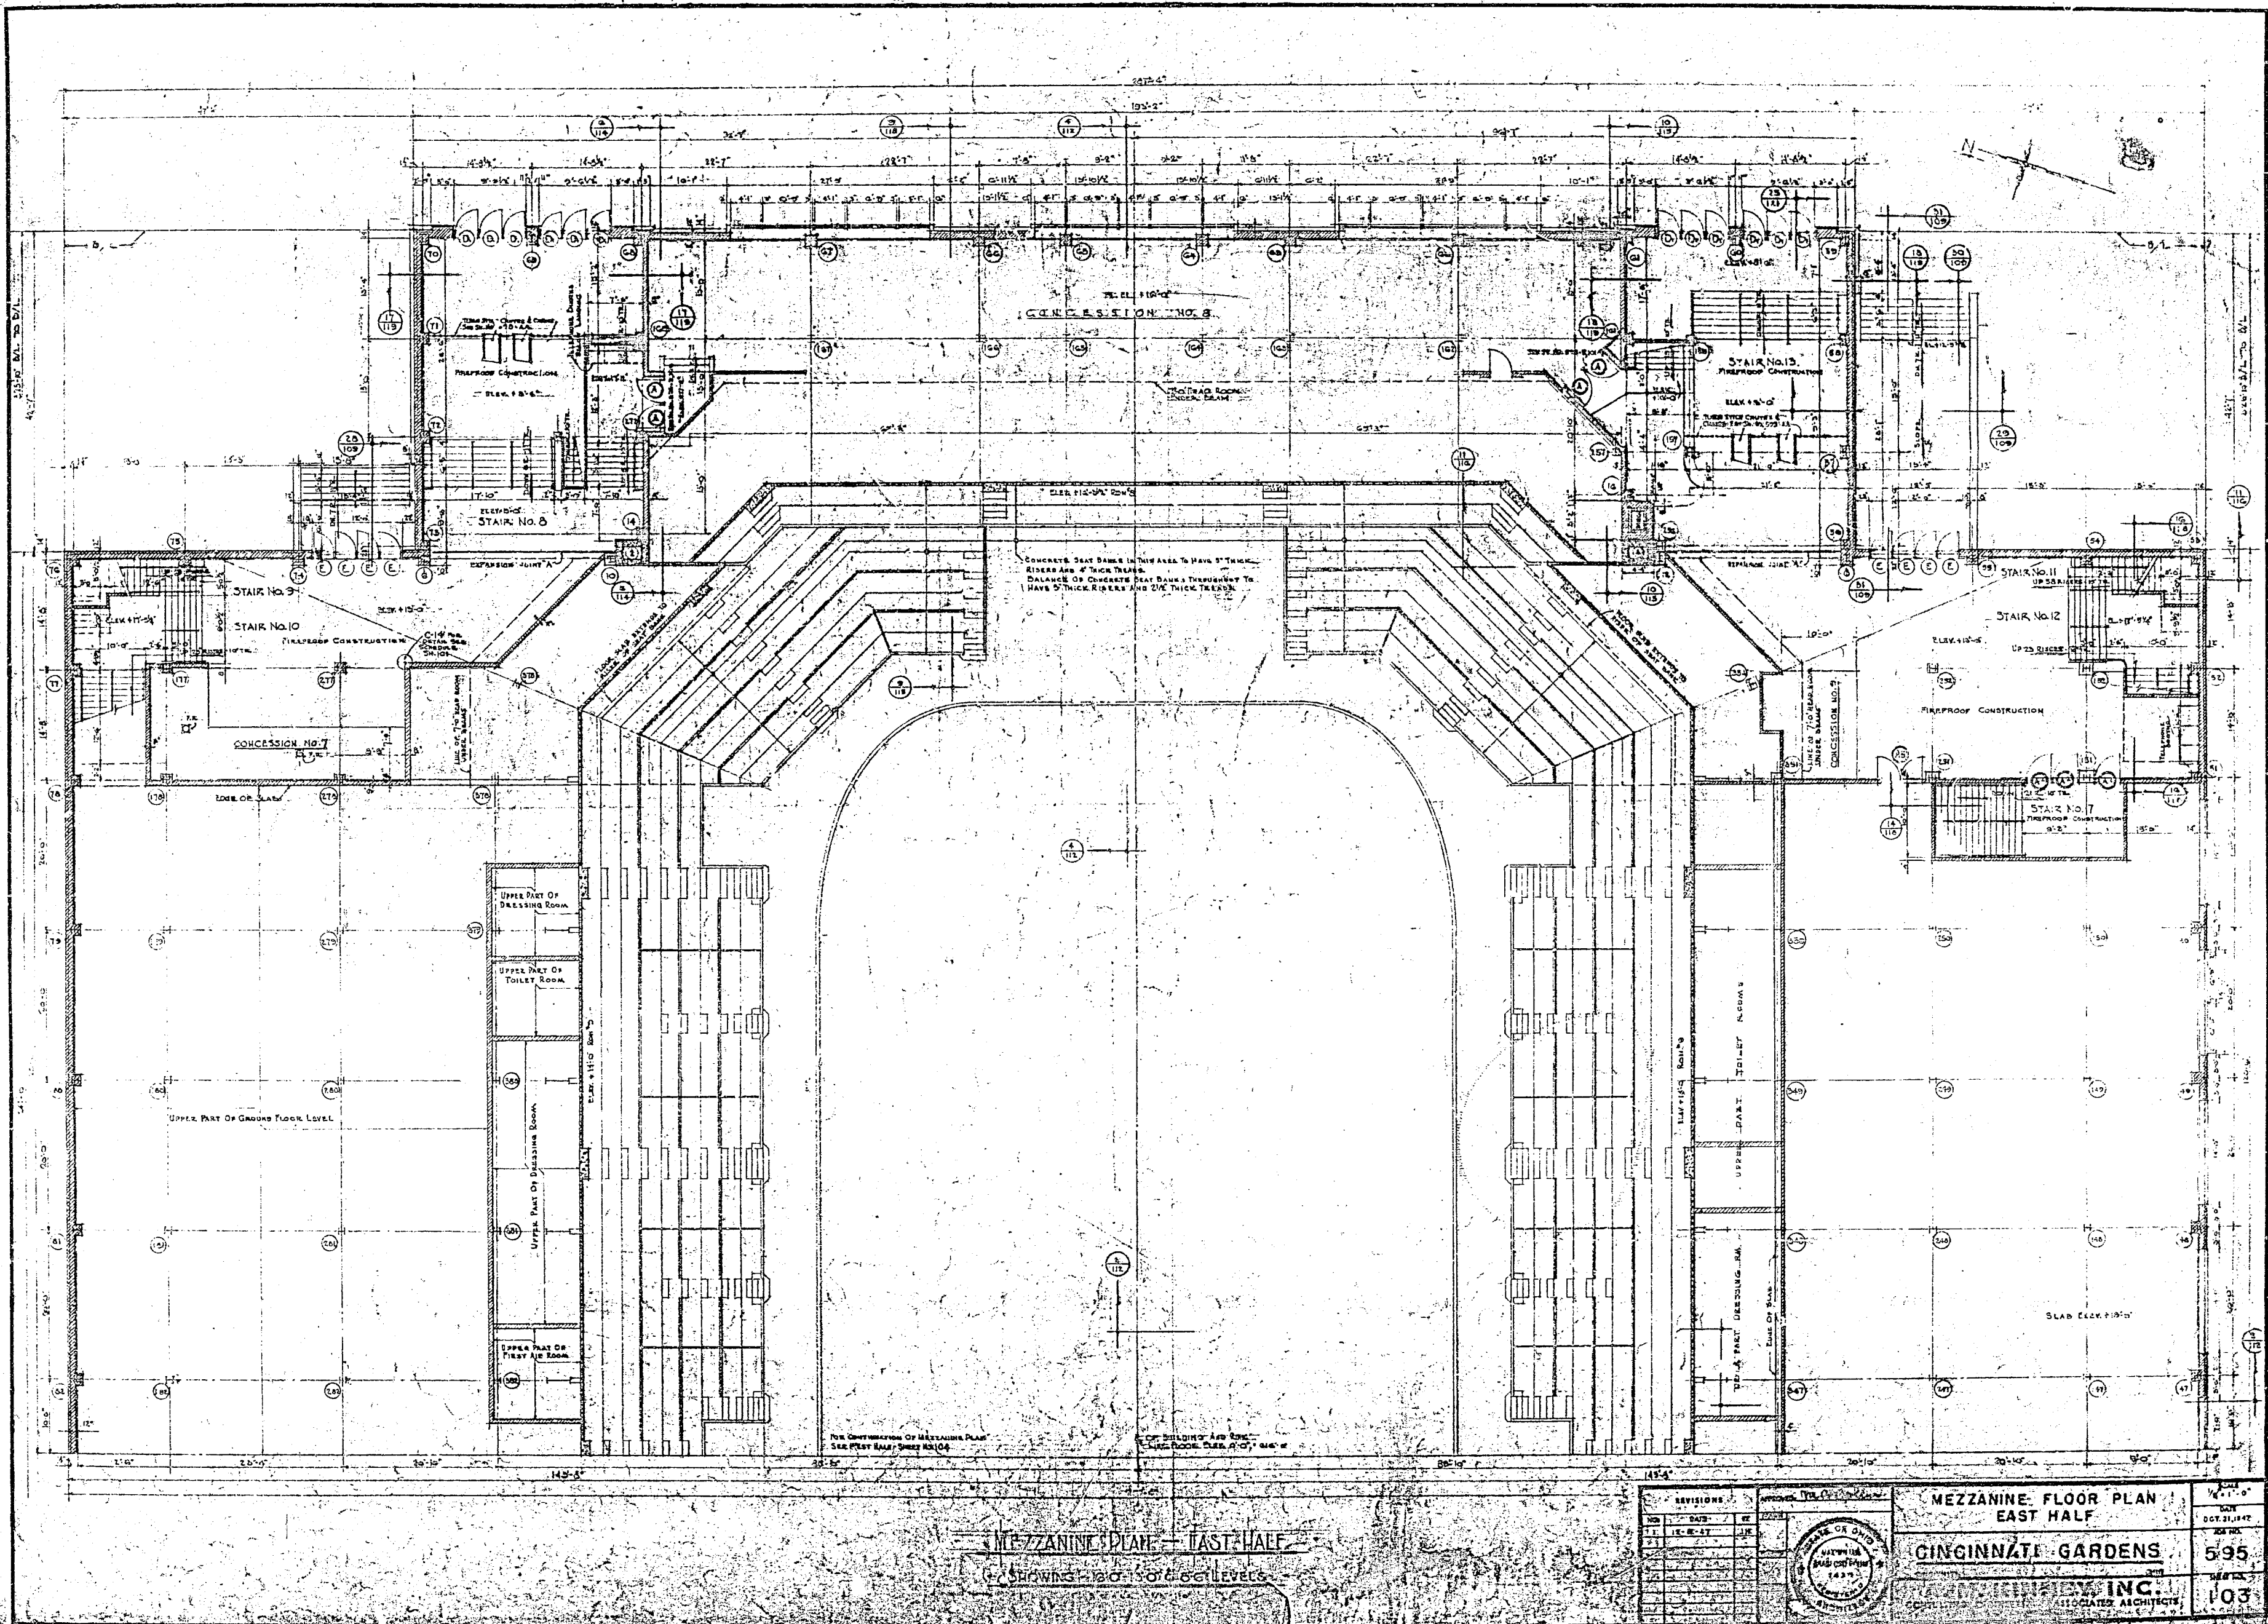


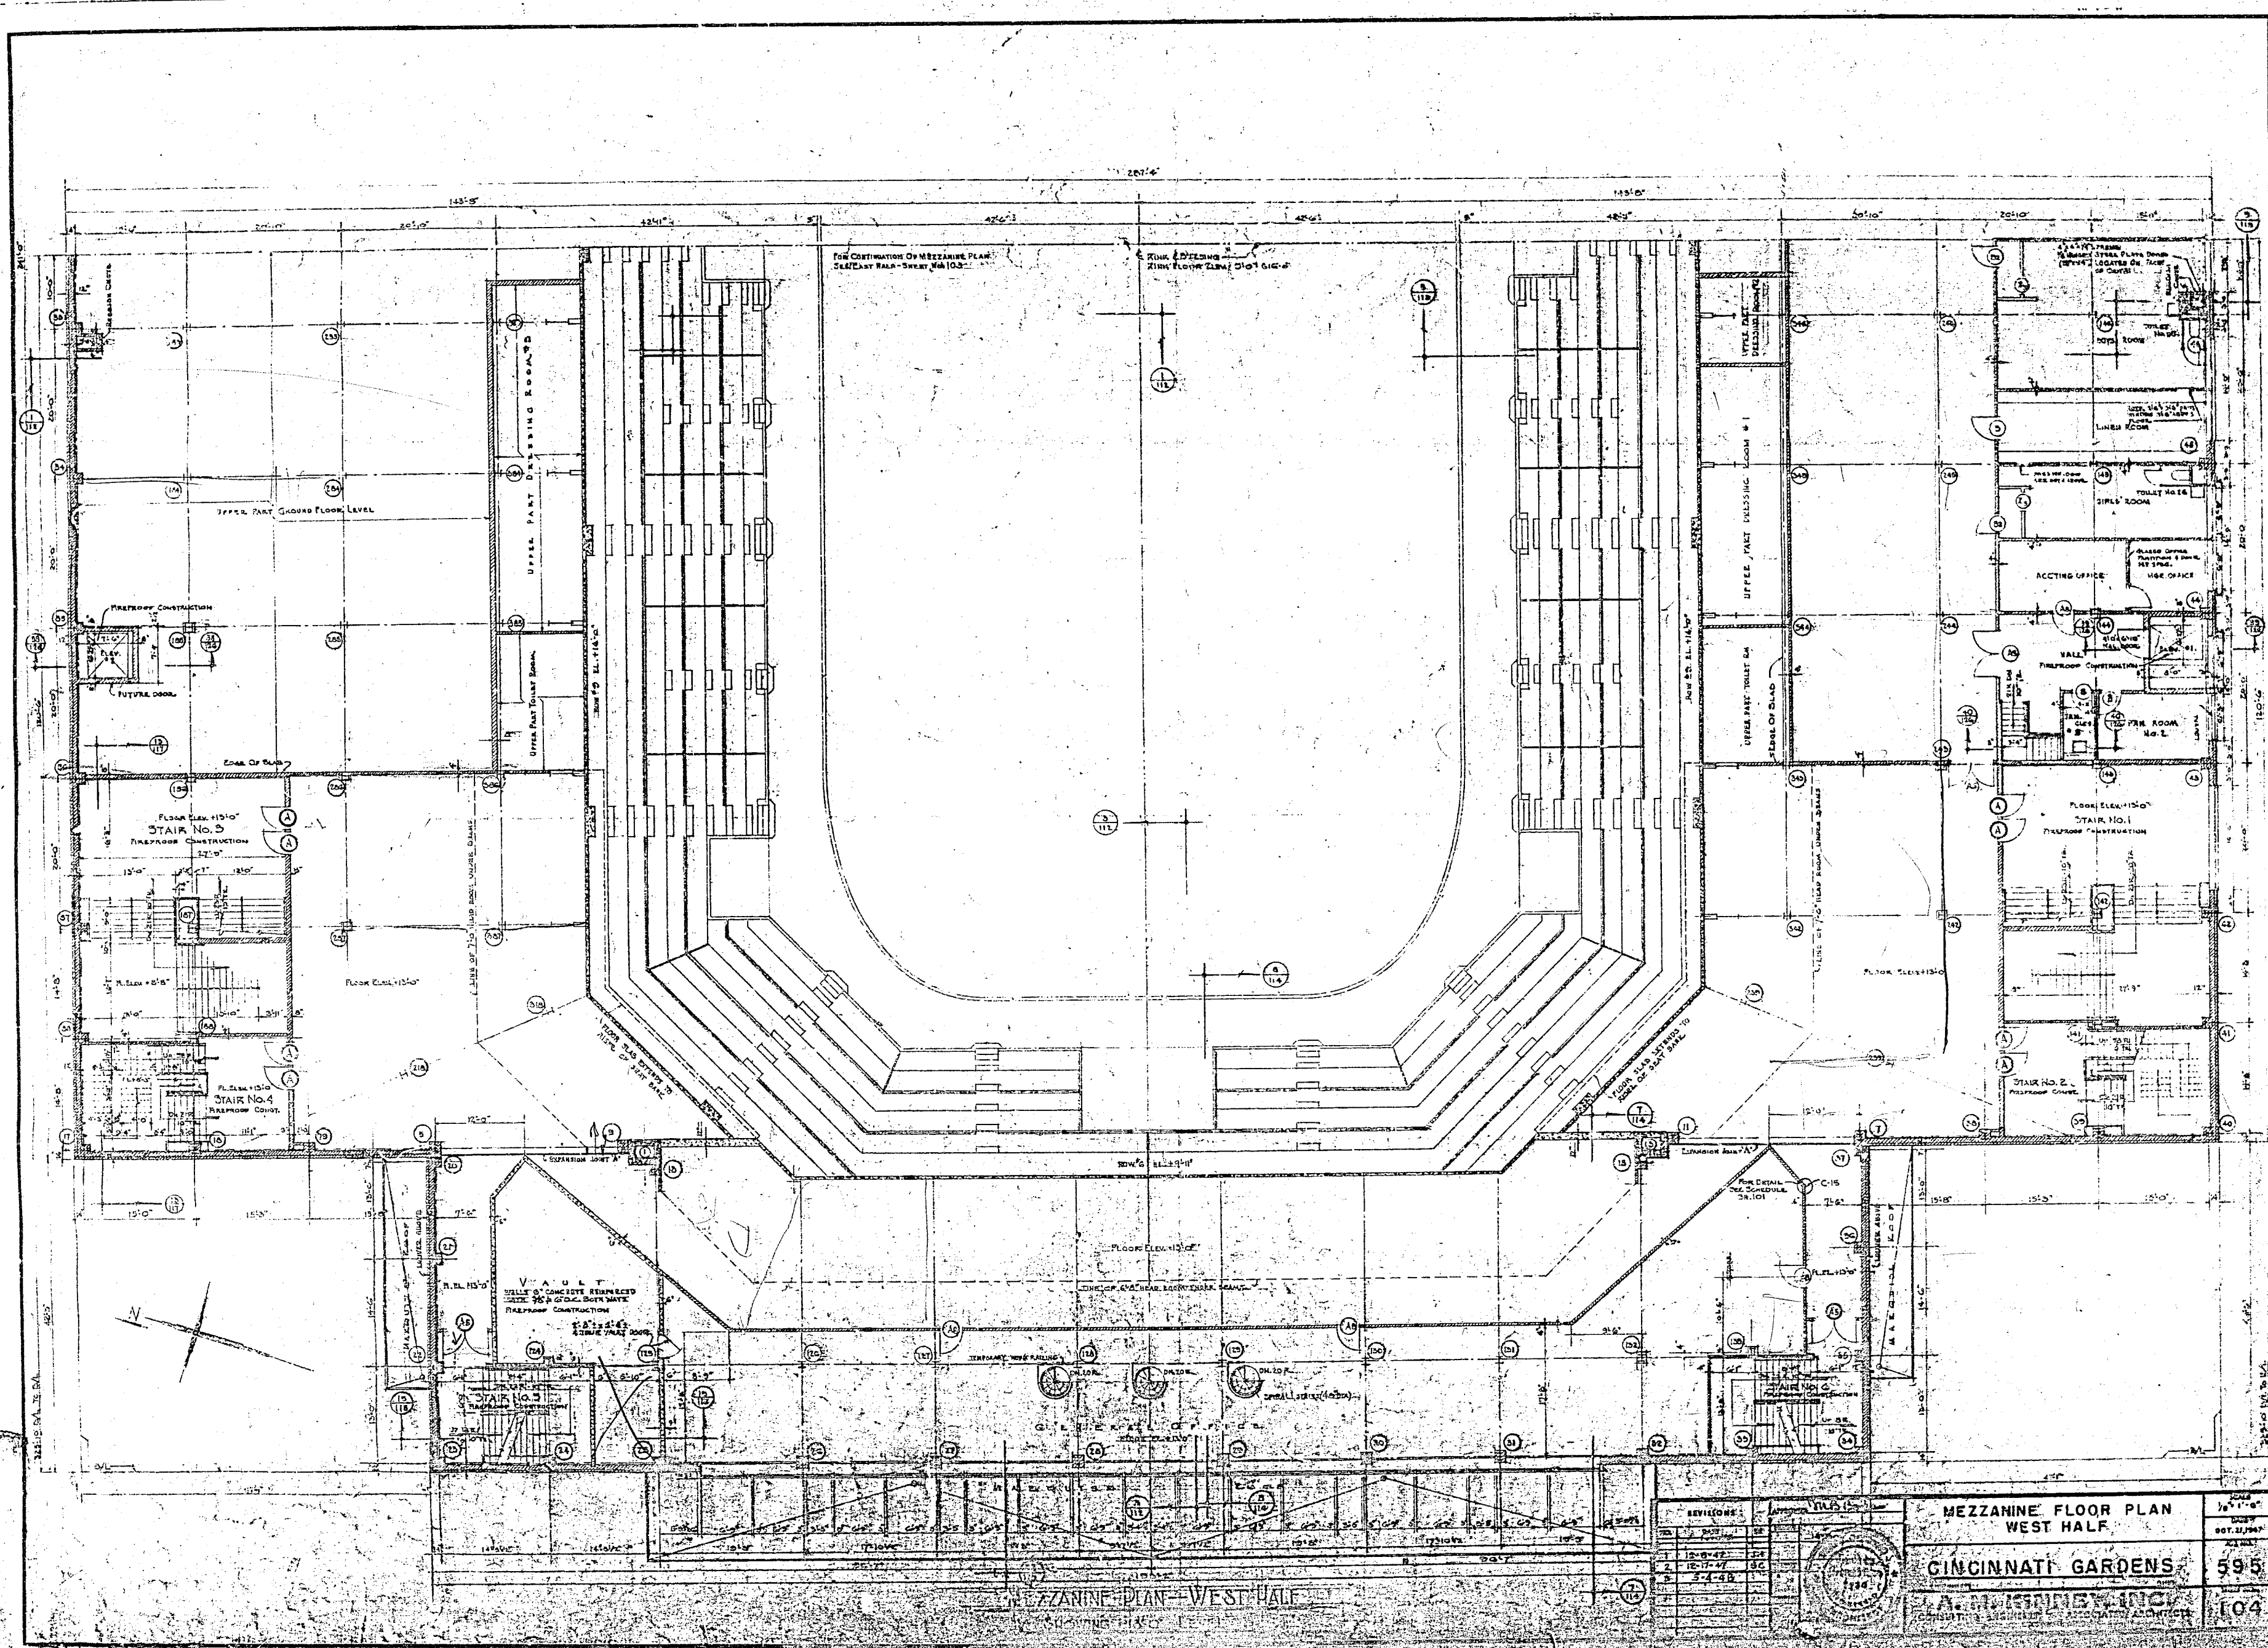

MEZZANINE FLOOR PLAN - WEST HALF

REVISIONS	DATE	BY	CHK
1	10-1-48	W.C.	W.C.
2	10-1-48	W.C.	W.C.
3	10-1-48	W.C.	W.C.


MEZZANINE FLOOR PLAN WEST HALF	595
CINCINNATI GARDENS	104
A. H. MCKINNEY, INC.	

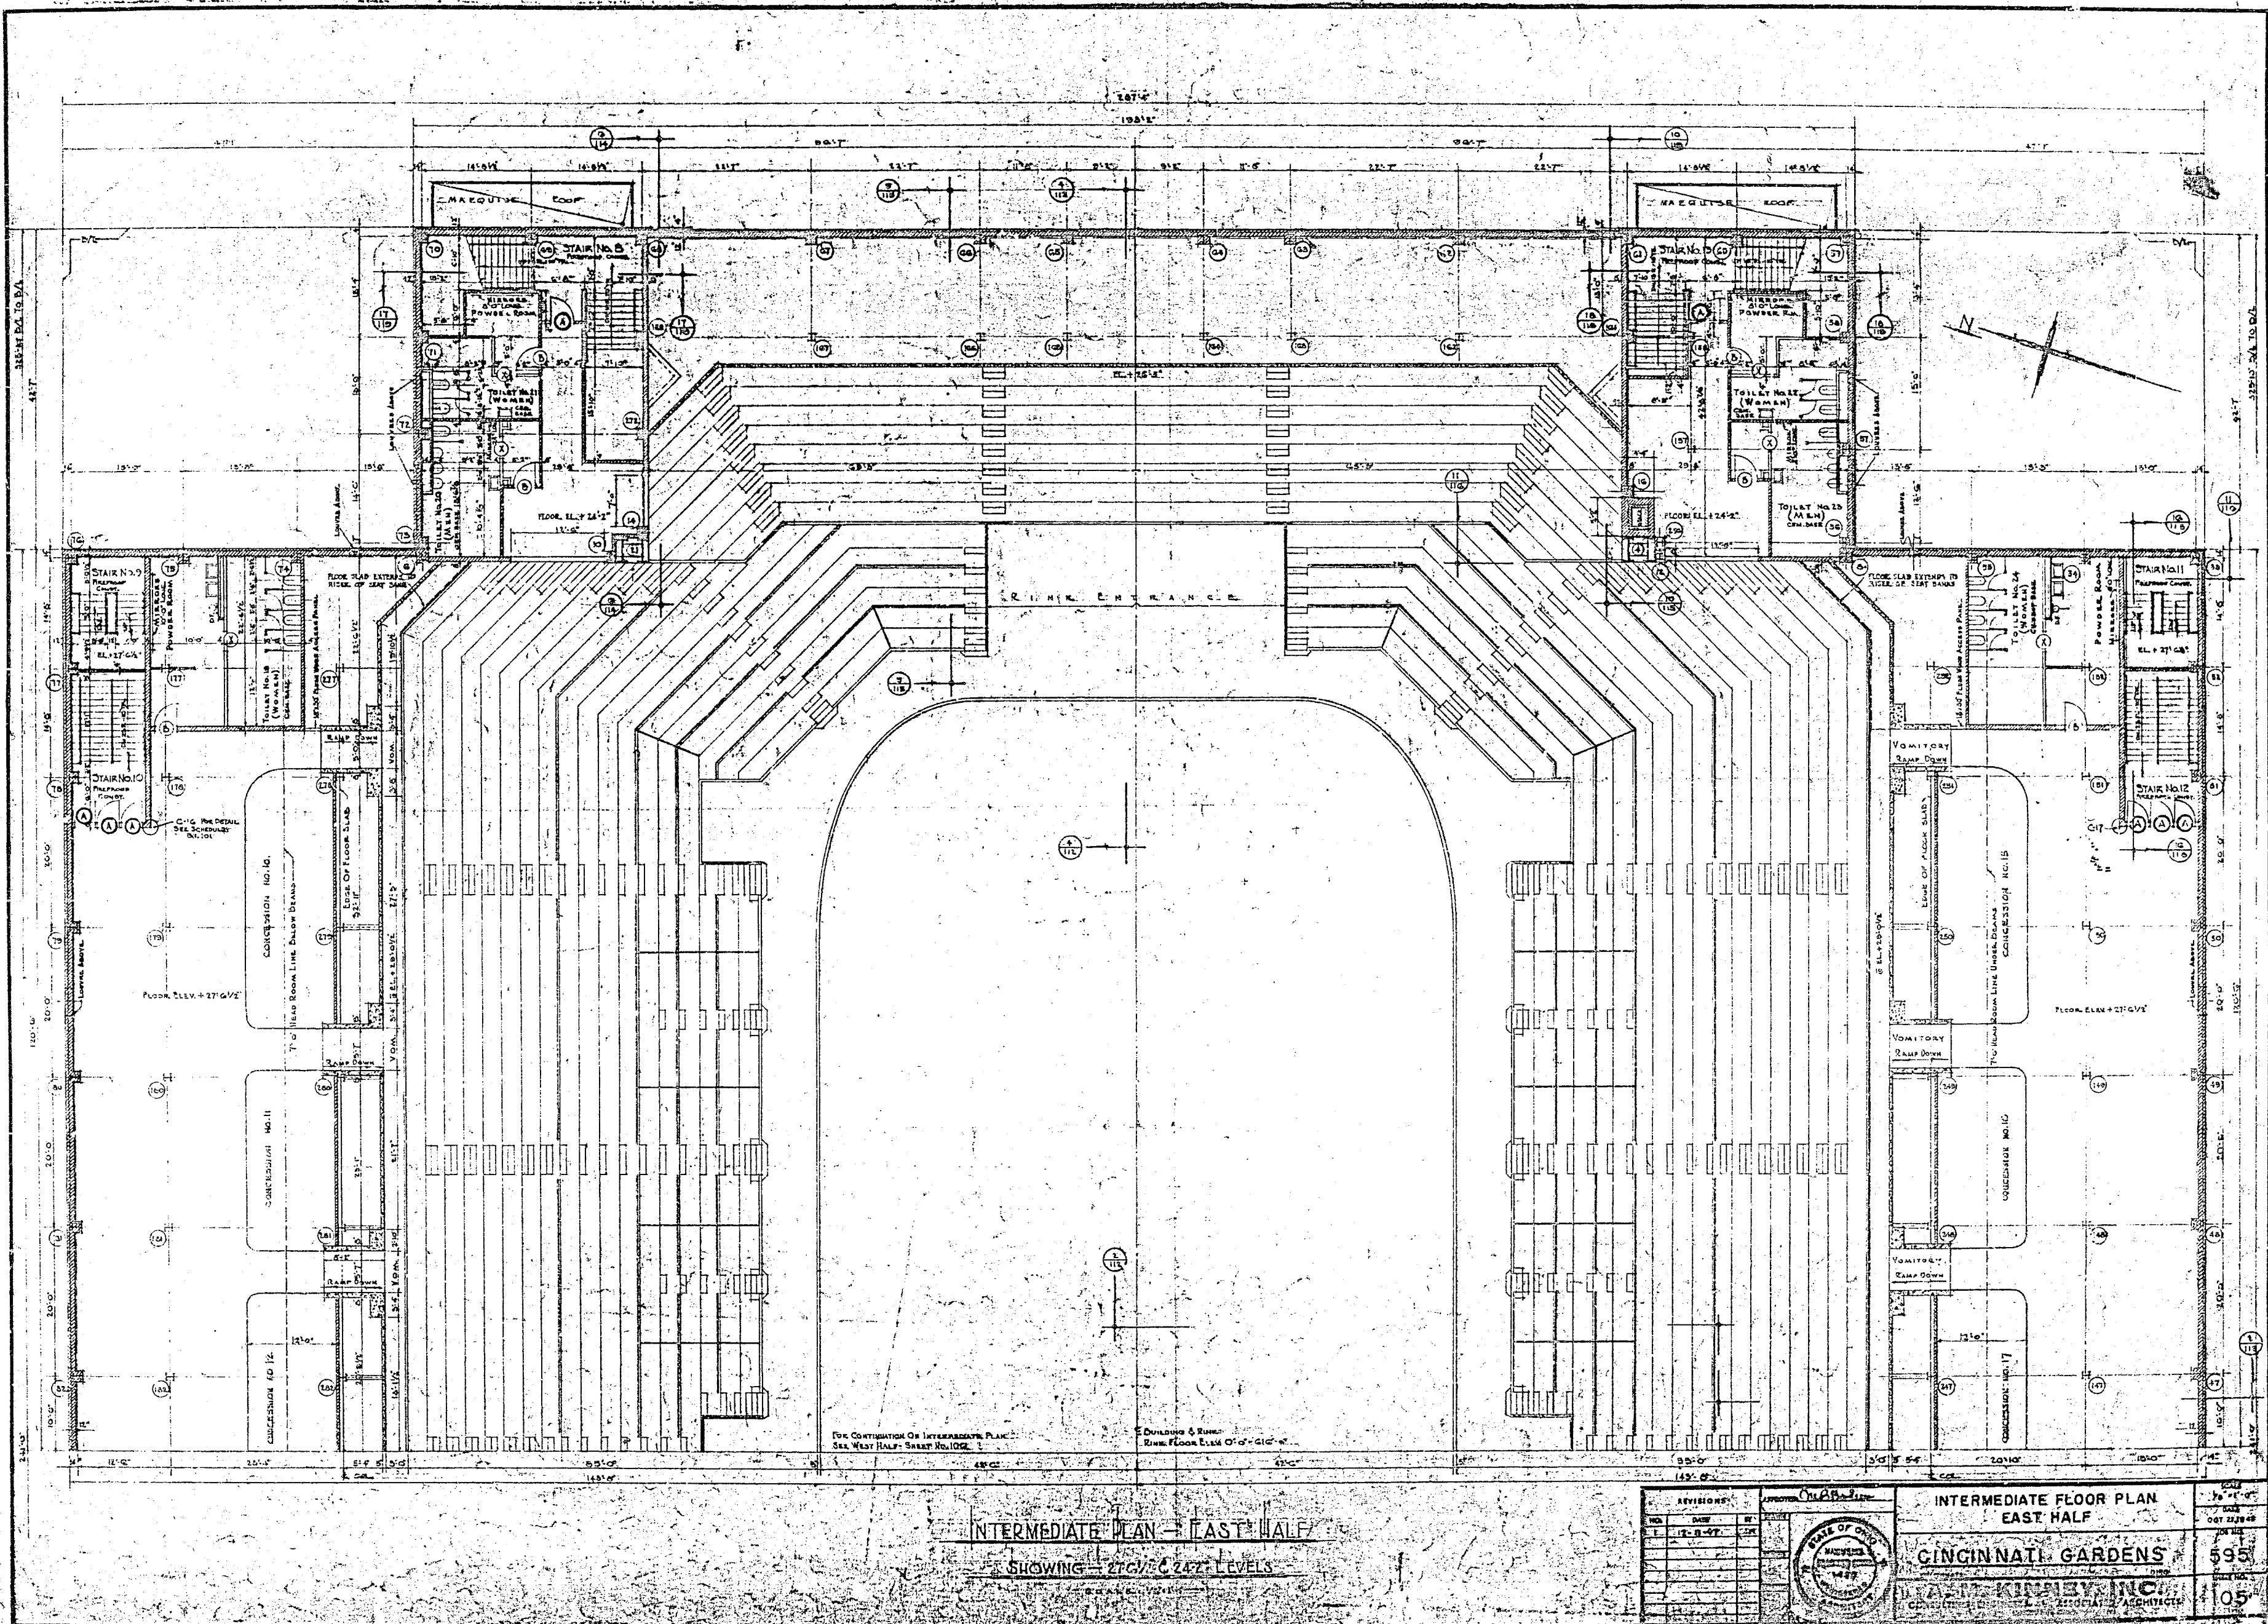

INTERMEDIATE PLAN - EAST HALF


SHOWING 27'0" & 24'0" LEVELS

NO.	DATE	BY	CHKD.
1	12-8-27	W. J. K.	W. J. K.
2	1-10-28	W. J. K.	W. J. K.
3	2-10-28	W. J. K.	W. J. K.
4	3-10-28	W. J. K.	W. J. K.
5	4-10-28	W. J. K.	W. J. K.
6	5-10-28	W. J. K.	W. J. K.
7	6-10-28	W. J. K.	W. J. K.
8	7-10-28	W. J. K.	W. J. K.
9	8-10-28	W. J. K.	W. J. K.
10	9-10-28	W. J. K.	W. J. K.
11	10-10-28	W. J. K.	W. J. K.
12	11-10-28	W. J. K.	W. J. K.
13	12-10-28	W. J. K.	W. J. K.
14	1-11-29	W. J. K.	W. J. K.
15	2-11-29	W. J. K.	W. J. K.
16	3-11-29	W. J. K.	W. J. K.
17	4-11-29	W. J. K.	W. J. K.
18	5-11-29	W. J. K.	W. J. K.
19	6-11-29	W. J. K.	W. J. K.
20	7-11-29	W. J. K.	W. J. K.

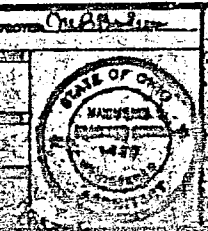


INTERMEDIATE FLOOR PLAN
EAST HALF
CINCINNATI GARDENS
W. J. KINNEY, INC.
ARCHITECTS

DATE	12-8-27
BY	W. J. K.
CHKD.	W. J. K.
NO.	595
DATE	1-10-28
BY	W. J. K.
CHKD.	W. J. K.
NO.	105

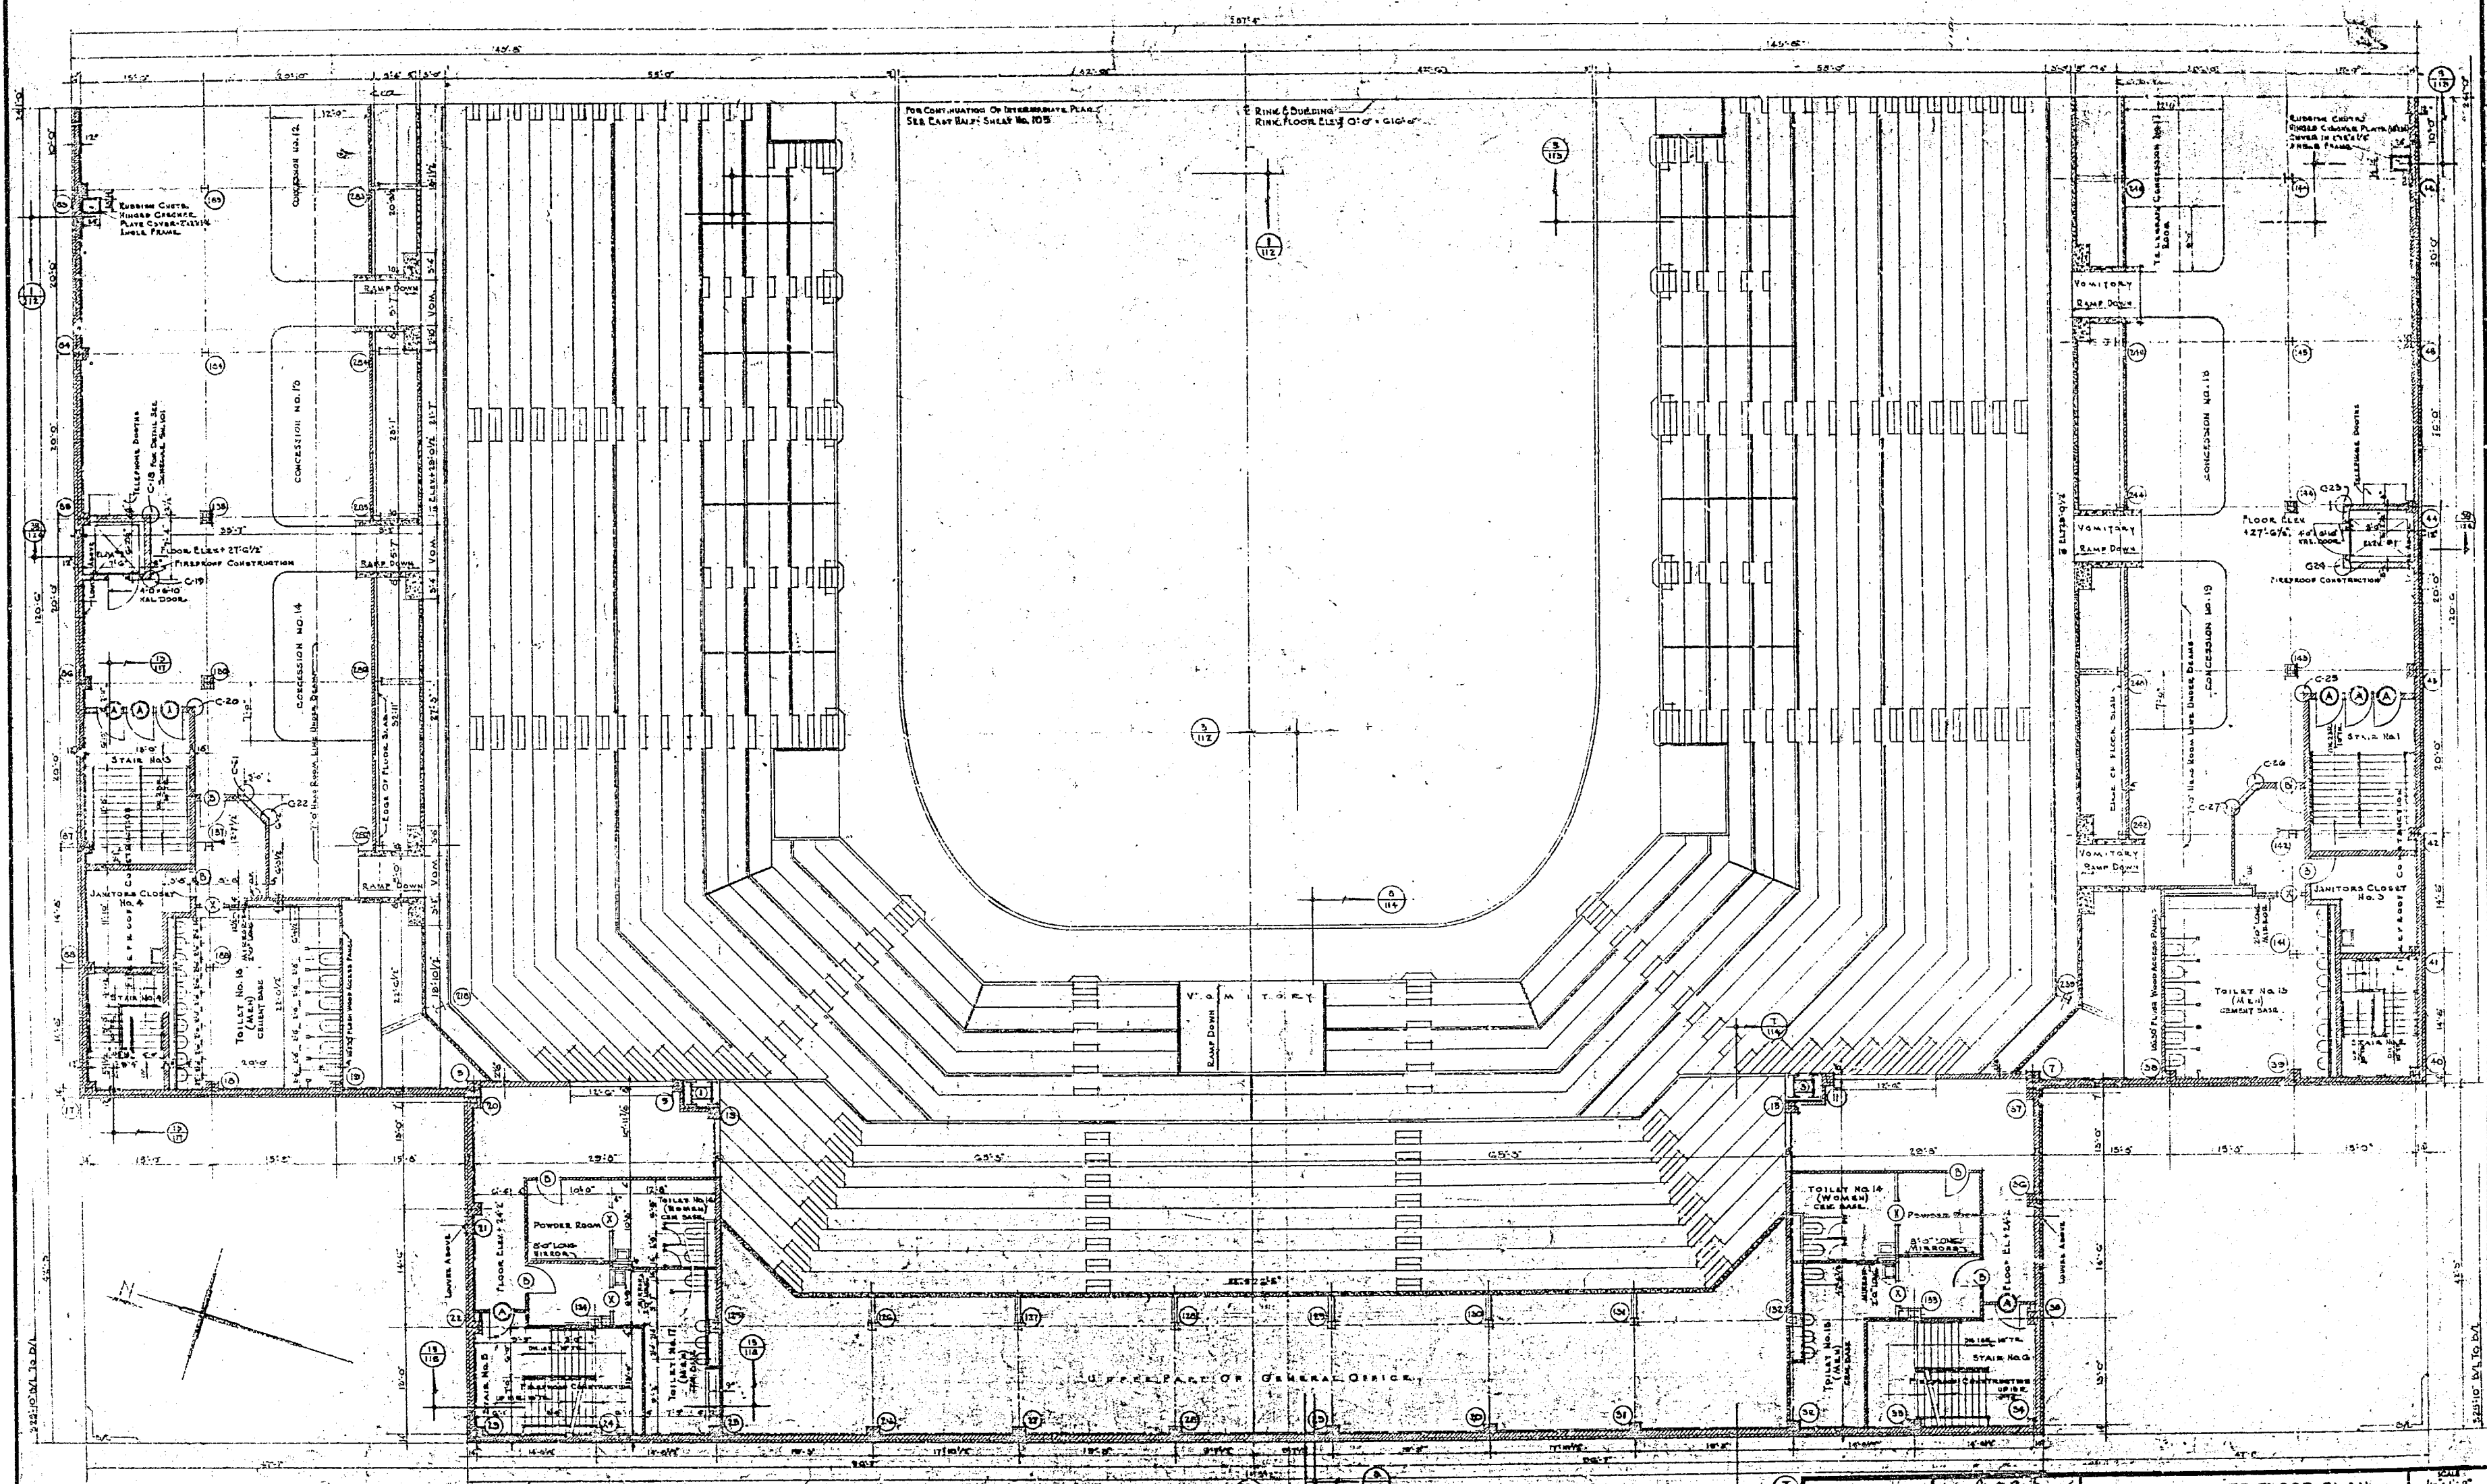


INTERMEDIATE FLOOR PLAN - WEST HALF
SHOWING STAIRS, CONCESSIONS, ELEVATORS

REVISIONS				APPROVED: <u>10-24-27</u>		INTERMEDIATE FLOOR PLAN WEST HALF		SCALE 1/8" = 1'-0"	
NO.	DATE	BY	CHKD.	SHEET NO.		PROJECT NO.		SHEET NO.	
1	10-24-27	AK		595		106			

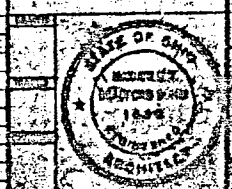

CINCINNATI GARDENS
A. MCKINNEY, INC.
CONSULTING ENGINEERS - ASSOCIATED ARCHITECTS
CINCINNATI, OHIO

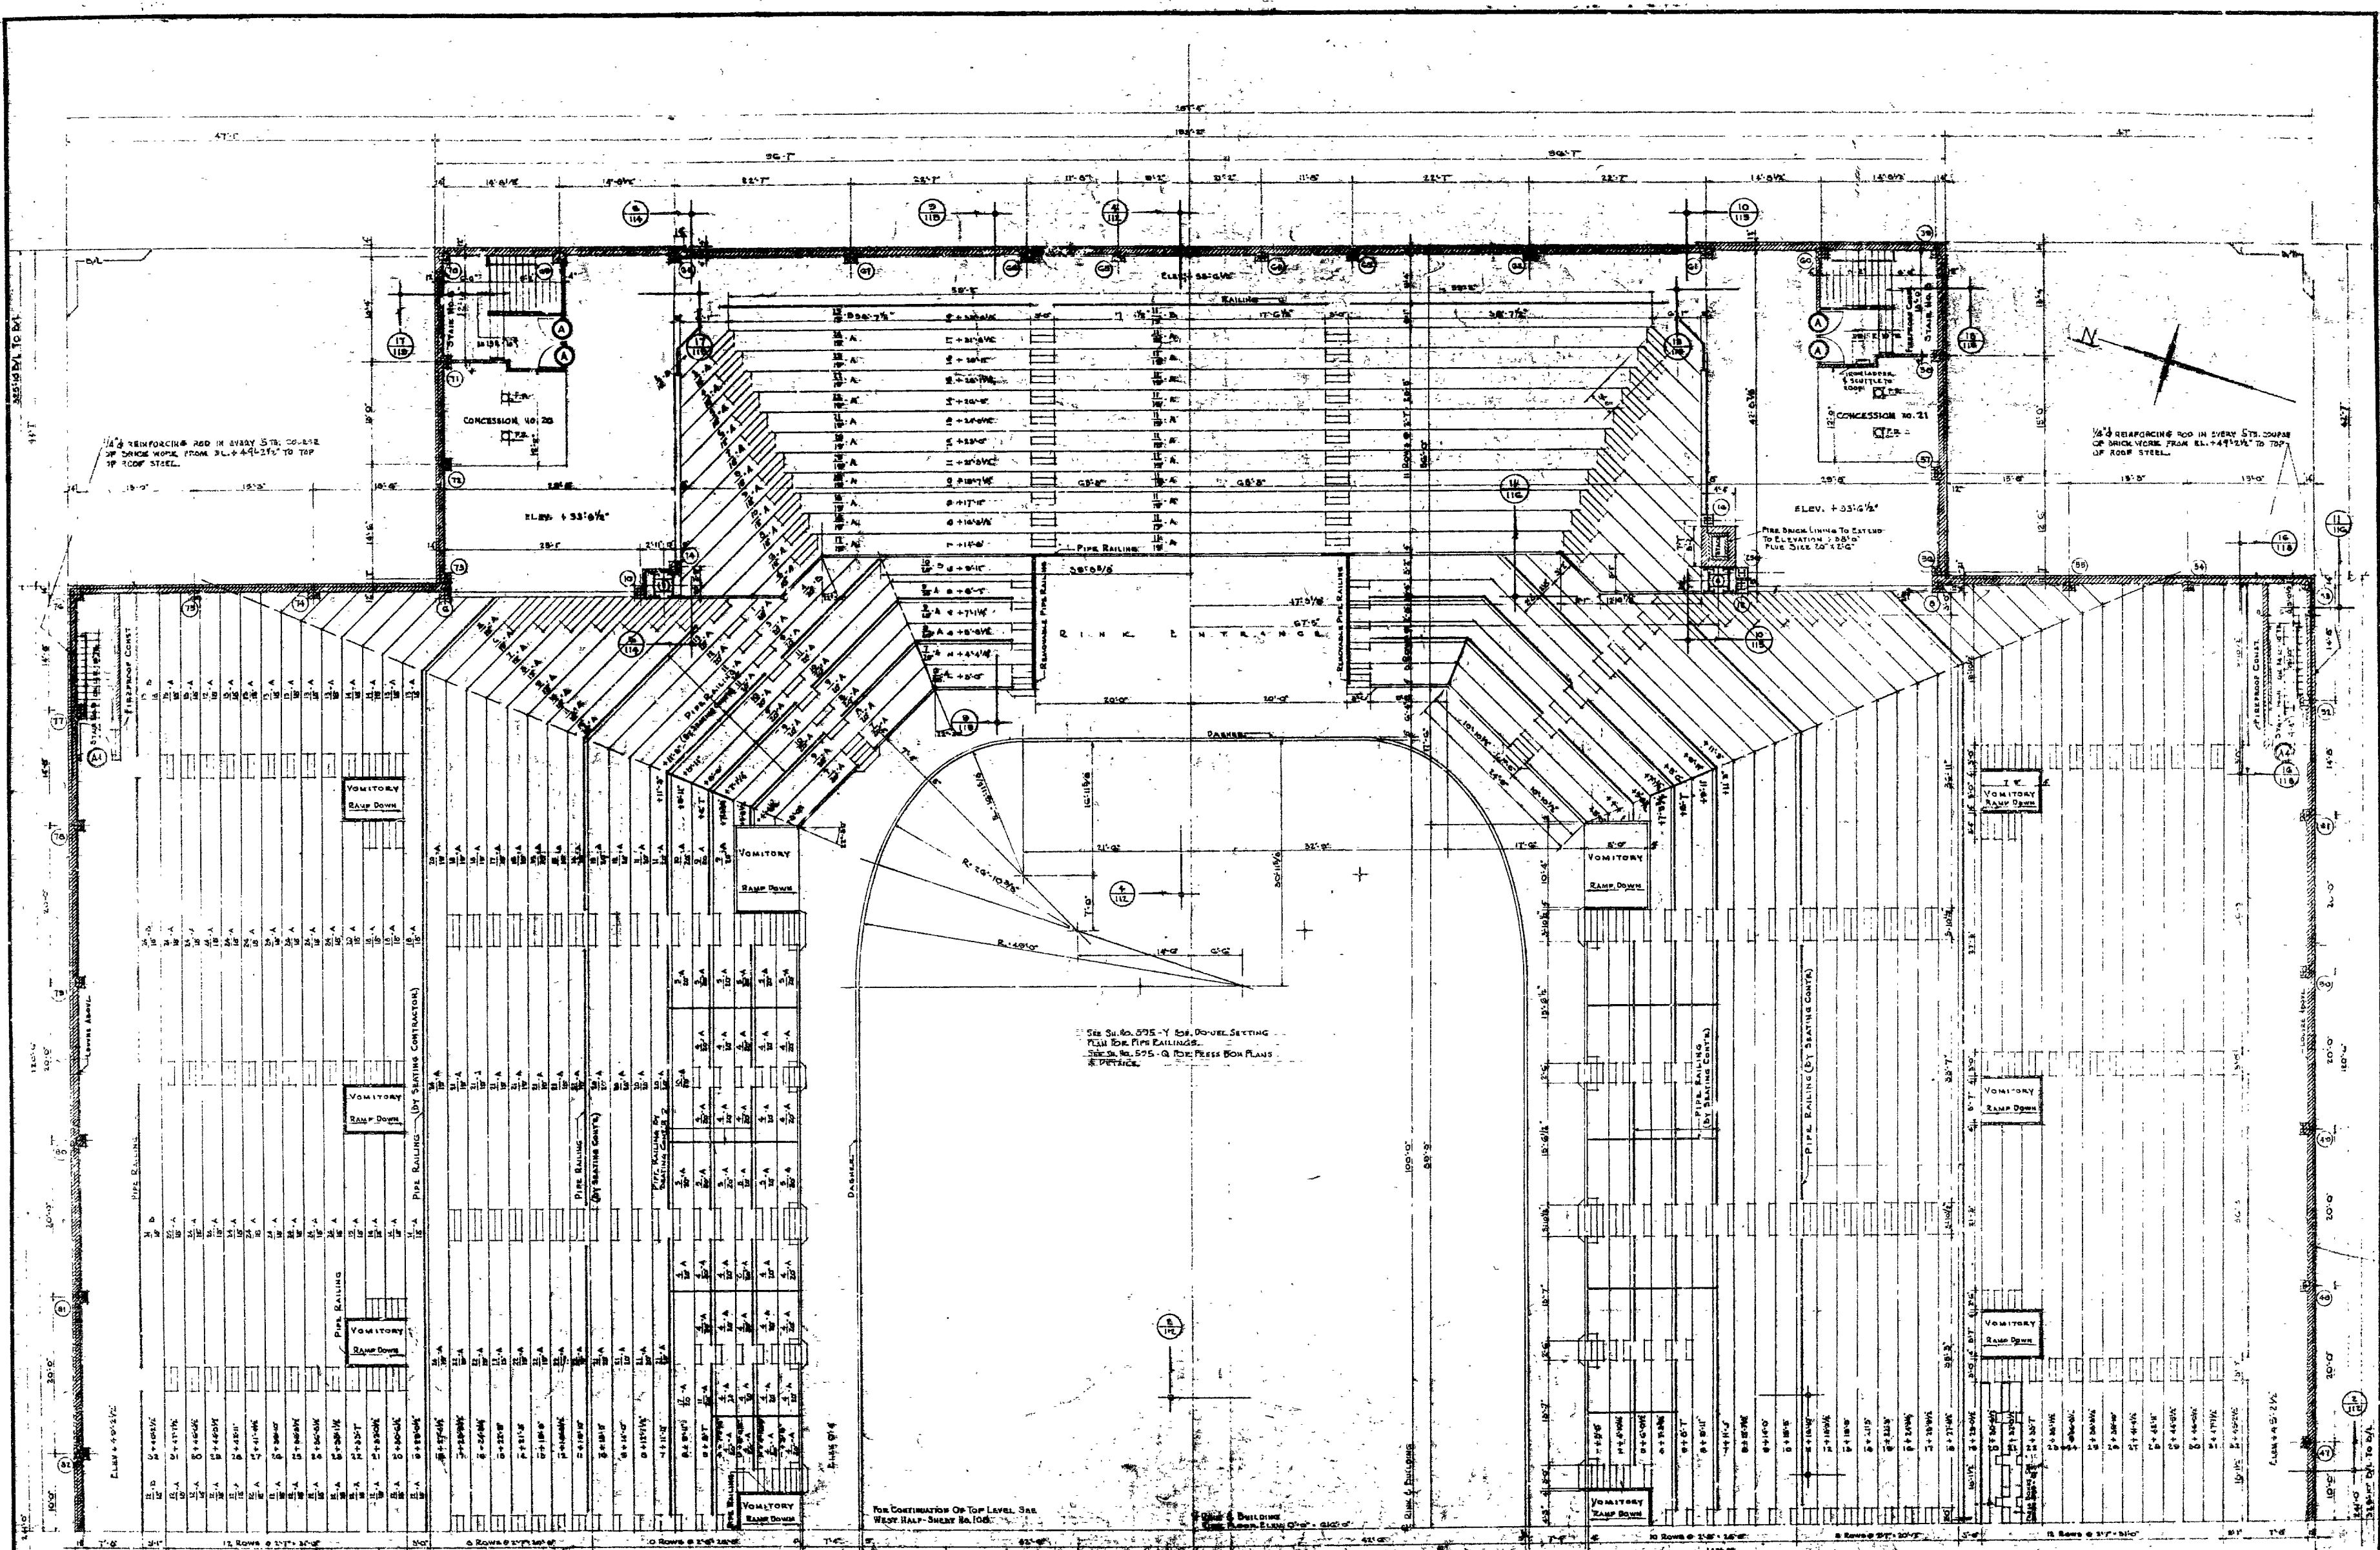

Notes:
 1. SEE TO SHEET 599-1 & 599-2
 2. LOCATED ON SHEET No. 10


TOP LEVEL PLAN - EAST HALF
 SHOWING SEATING & CONCESSIONS

NO.	REVISION	DATE
1	12-10-54	J.E.
2	12-10-54	J.E.



TOP LEVEL FLOOR PLAN
 EAST HALF
 CINCINNATI GARDENS
 A. M. KINNEY, INC.
 ARCHITECTS

595
 107

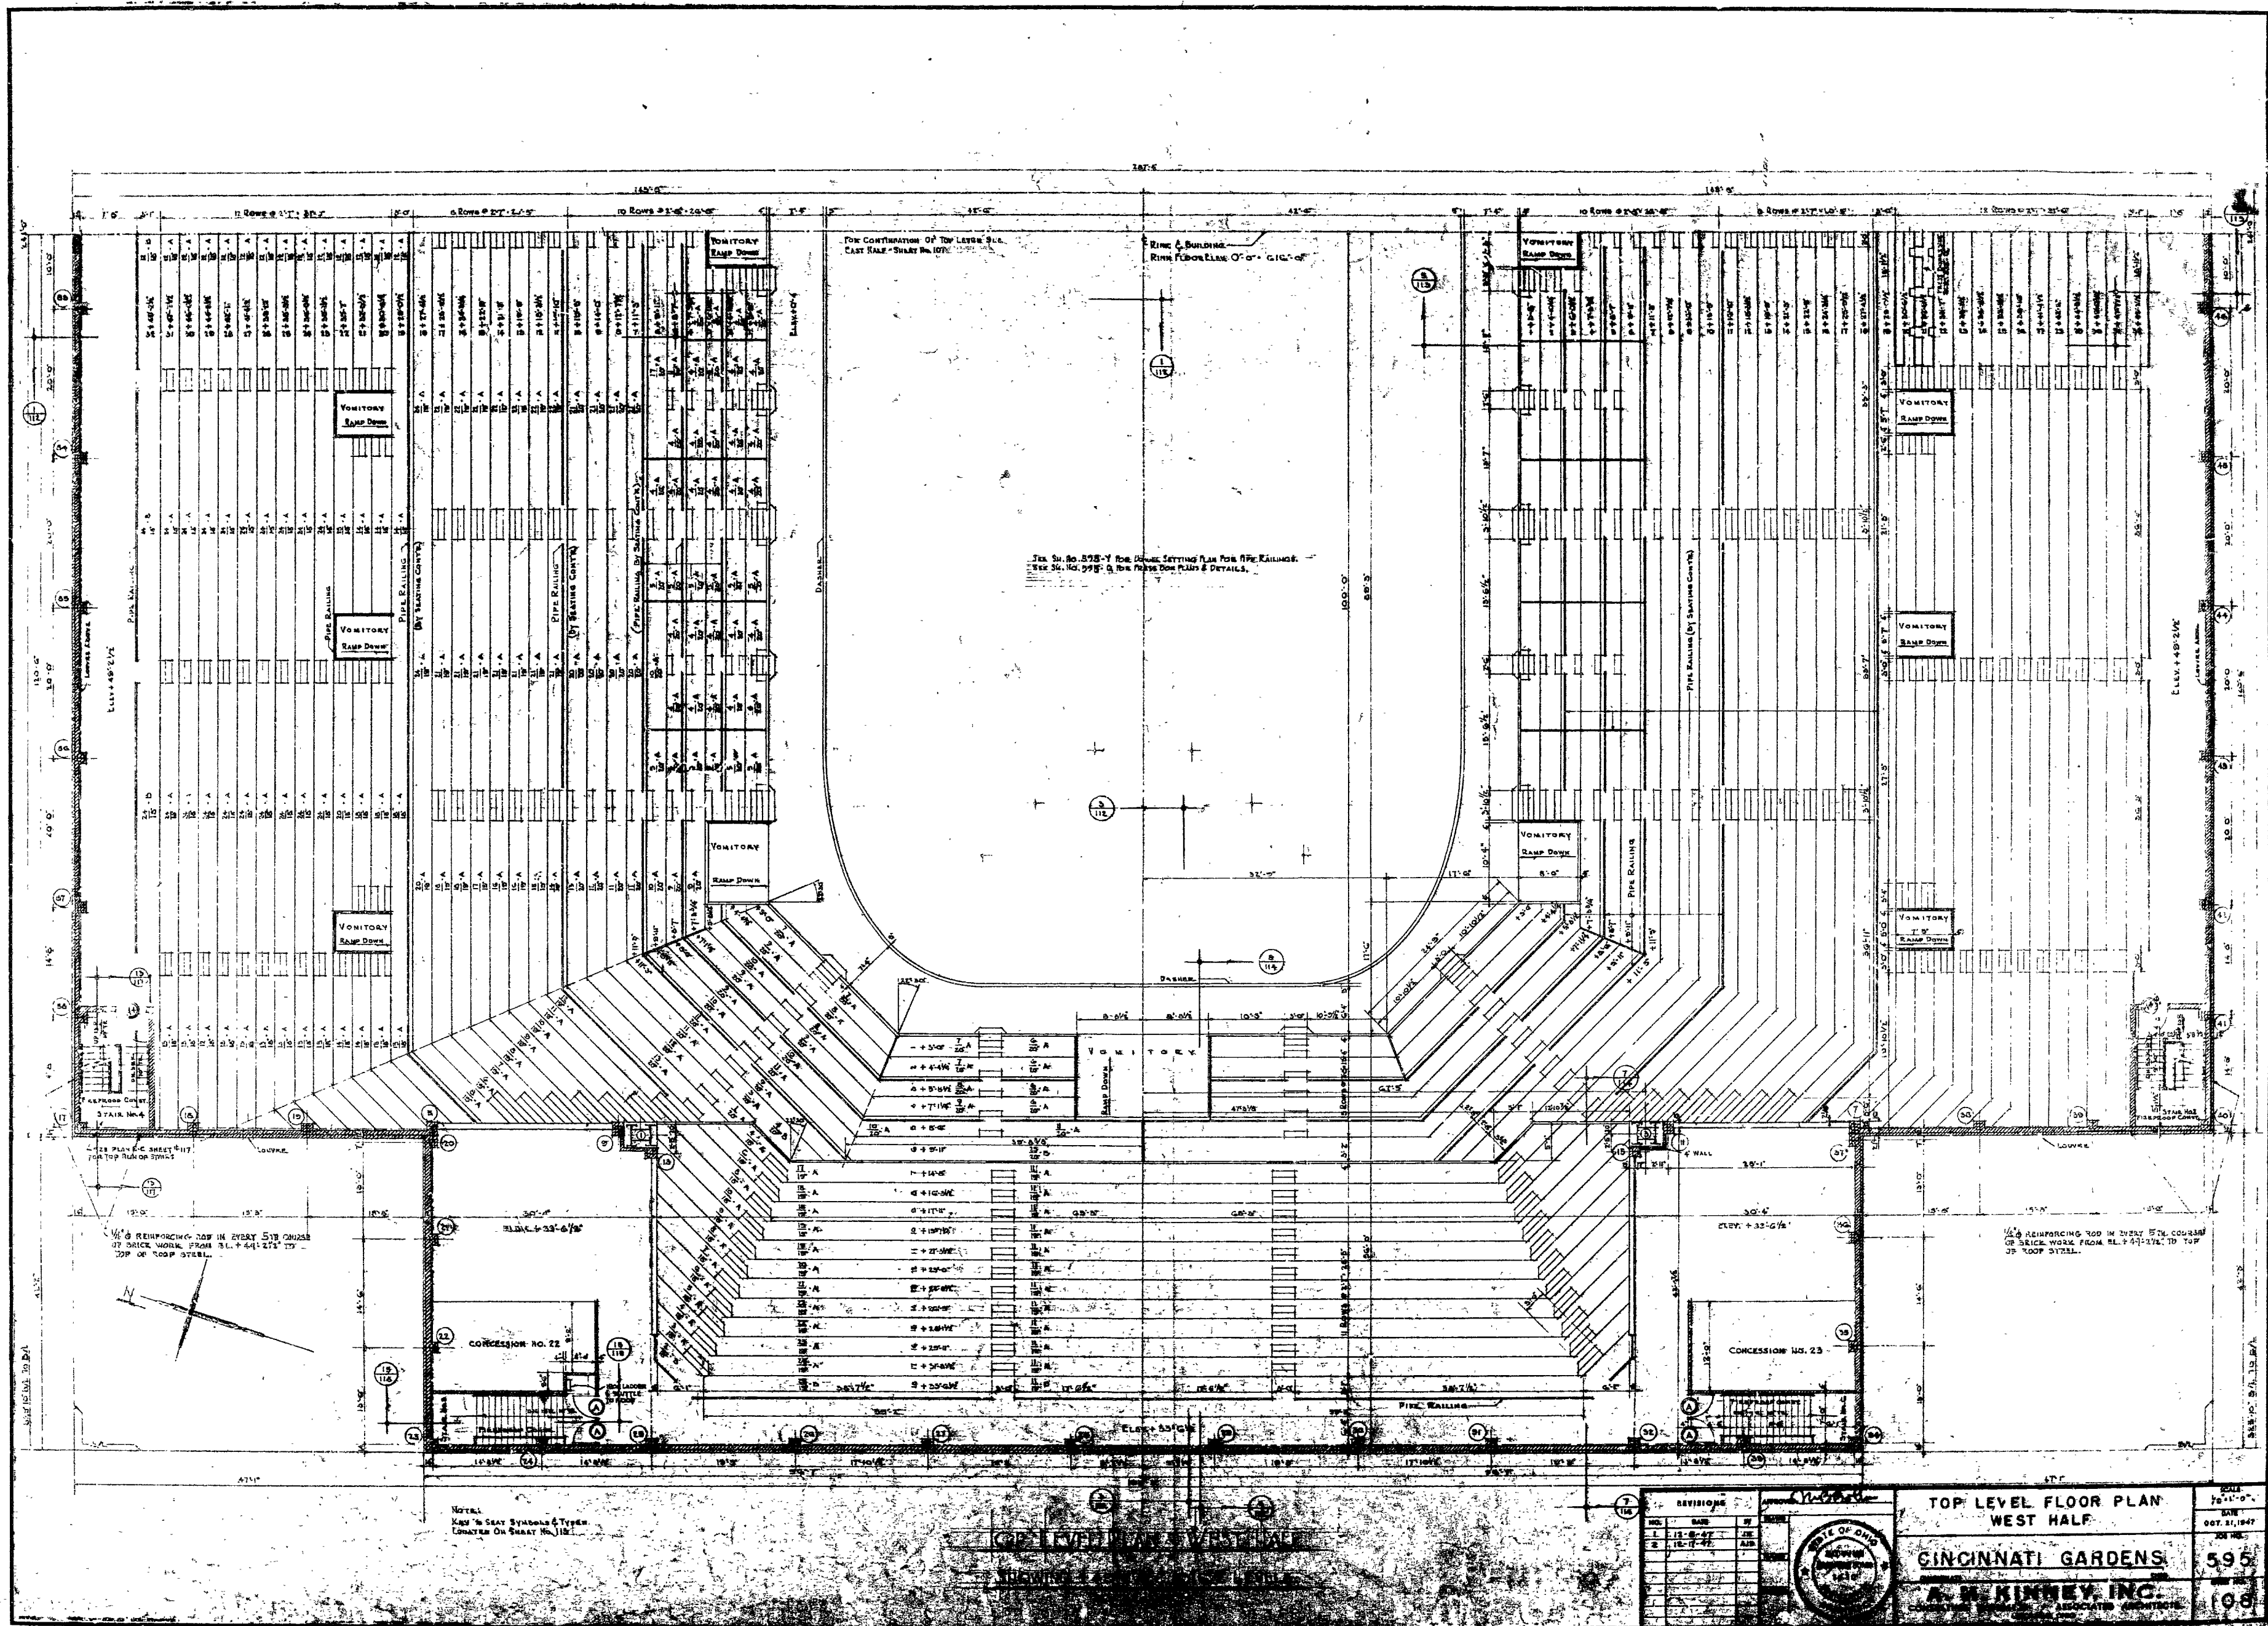

For Continuation of the Legend See
Last Sheet - Sheet No. 107.

See S.D. No. 575-Y for Detail Setting Plan for the Railings.
See S.D. No. 575-Z for Detail of the Railing Posts and Details.


SEE PLAN NO. 575-Y FOR
DETAIL SETTING PLAN FOR THE RAILINGS.
SEE PLAN NO. 575-Z FOR
DETAIL OF THE RAILING POSTS
AND DETAILS.



NOTES:
K&S "A" SEAT SYMBOLS & TYPES
LOCATED ON SHEET NO. 107.

CINCINNATI GARDENS
WEST HALF







NO.	DATE	BY
1	10-21-47	AK
2	10-21-47	AK

TOP LEVEL FLOOR PLAN WEST HALF		595
CINCINNATI GARDENS		108
A. H. KIMBLE, INC.		

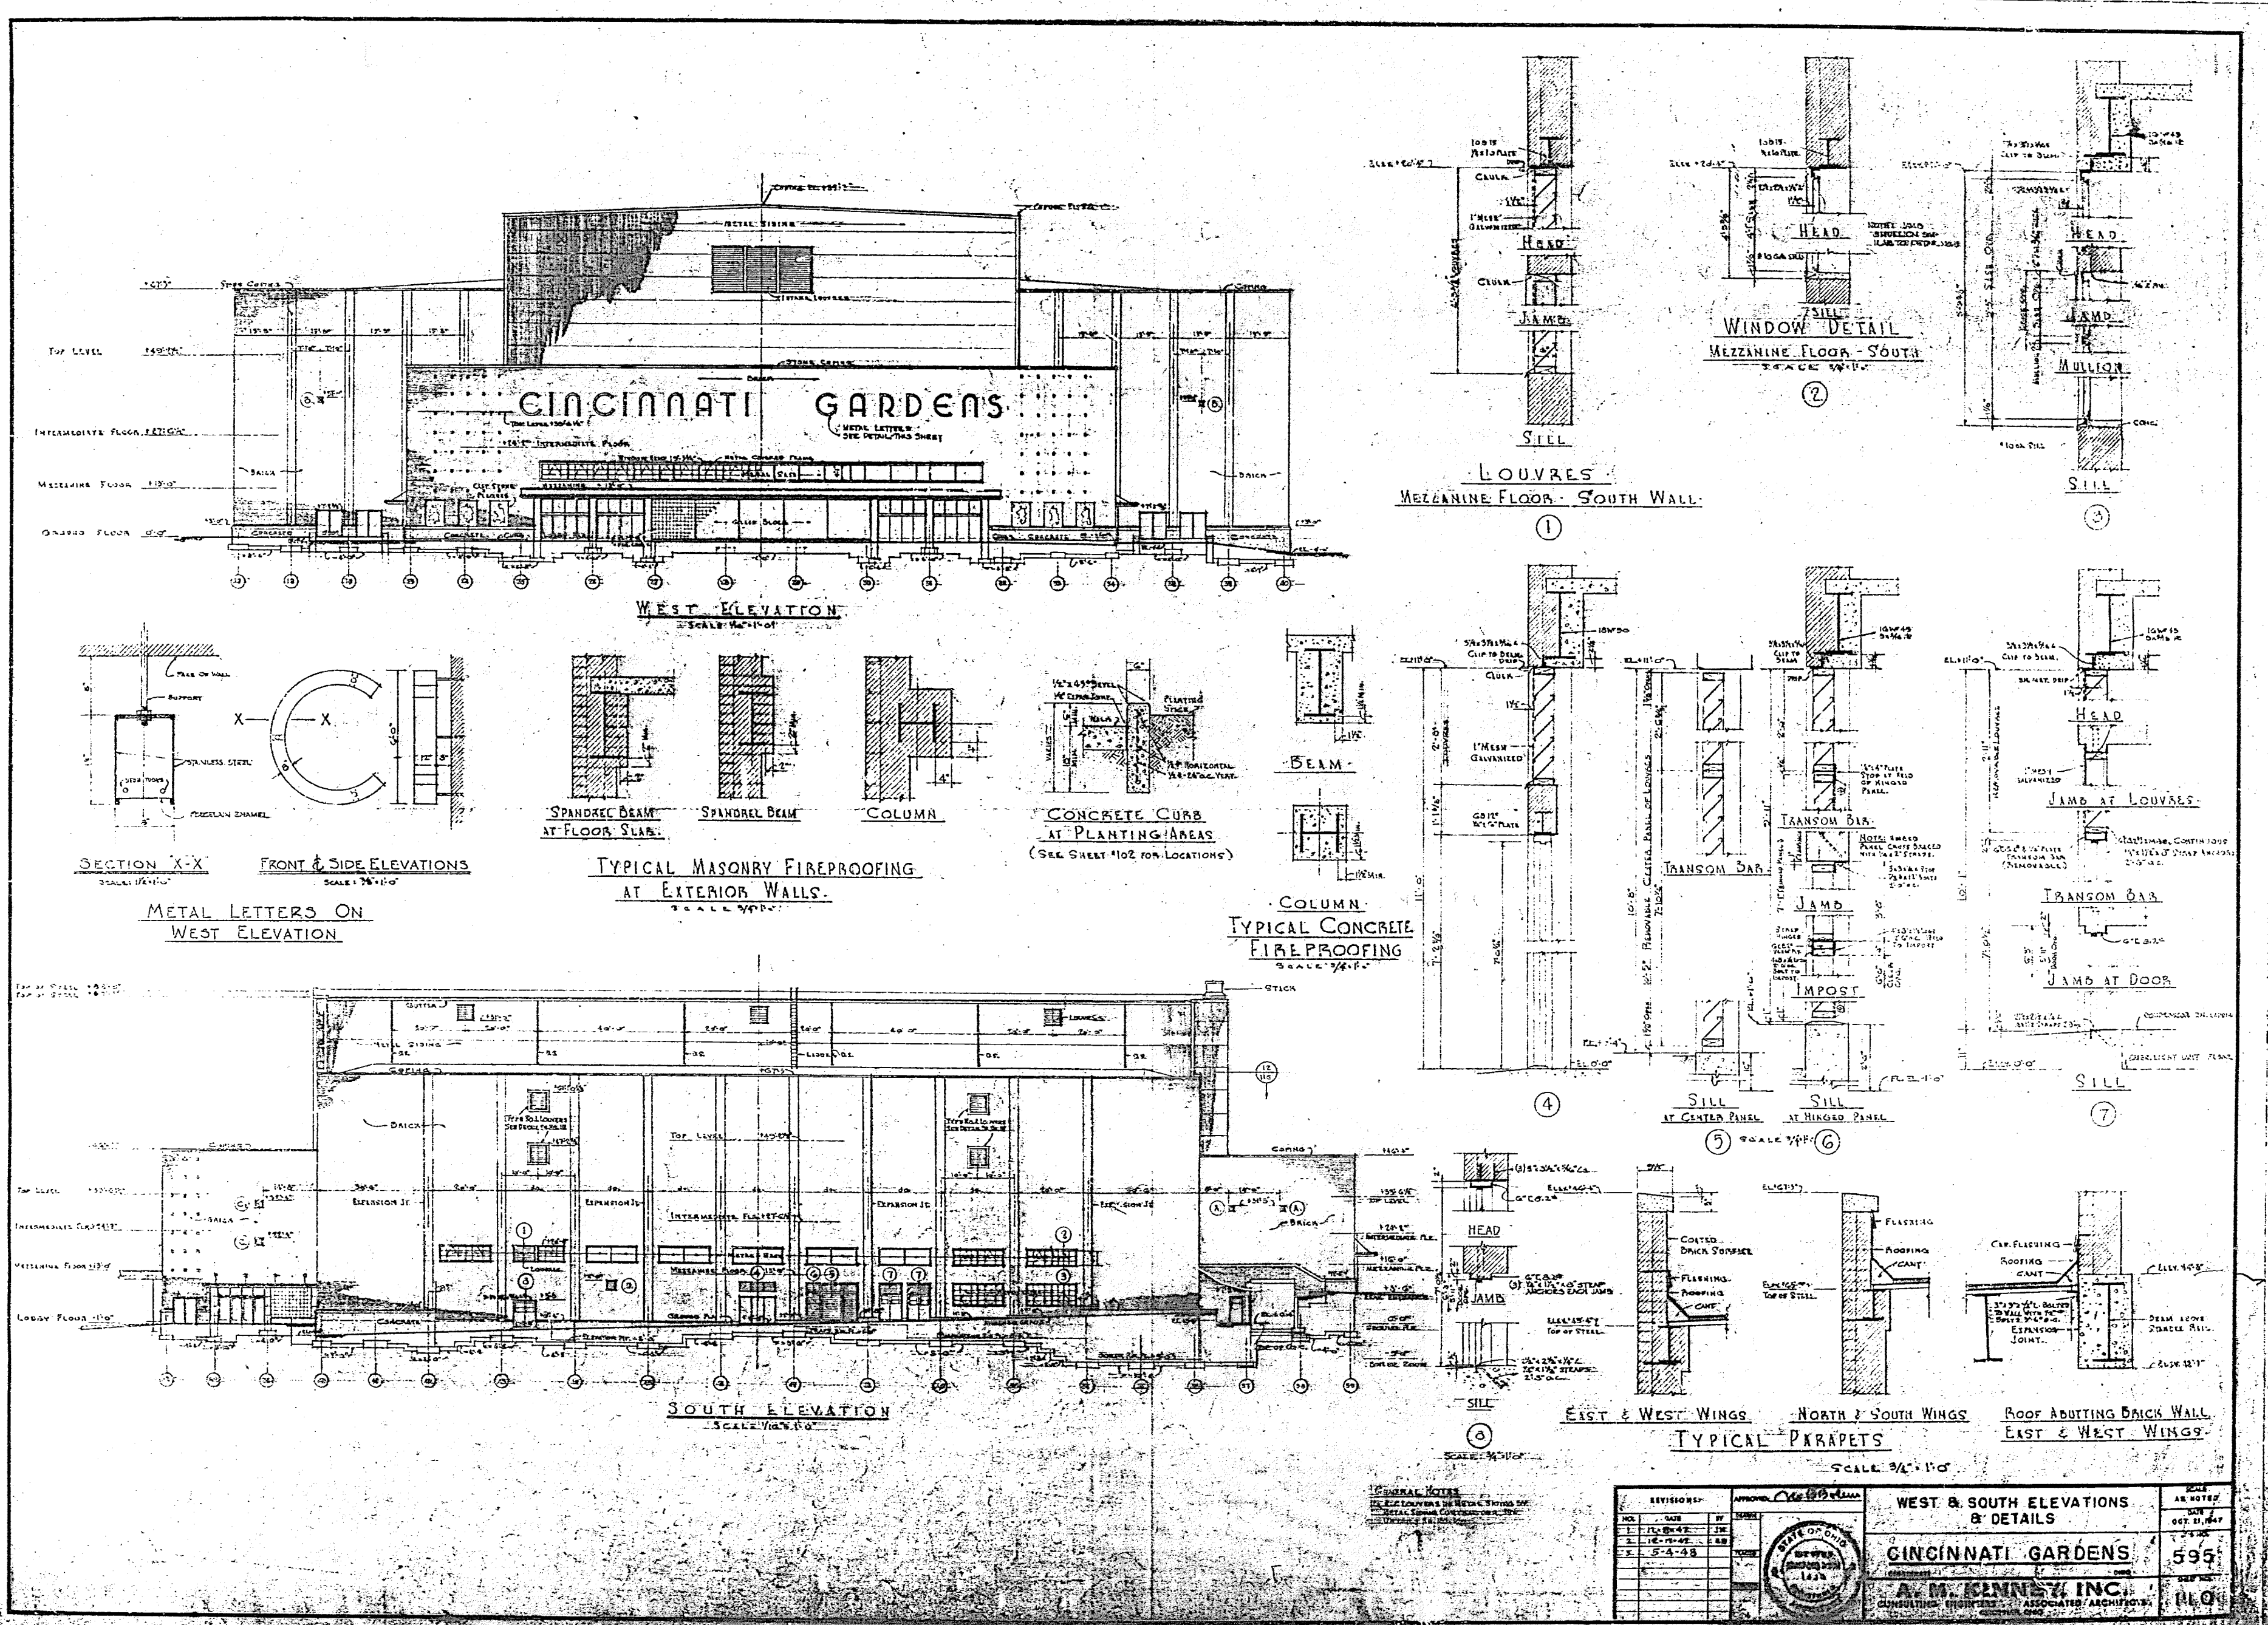

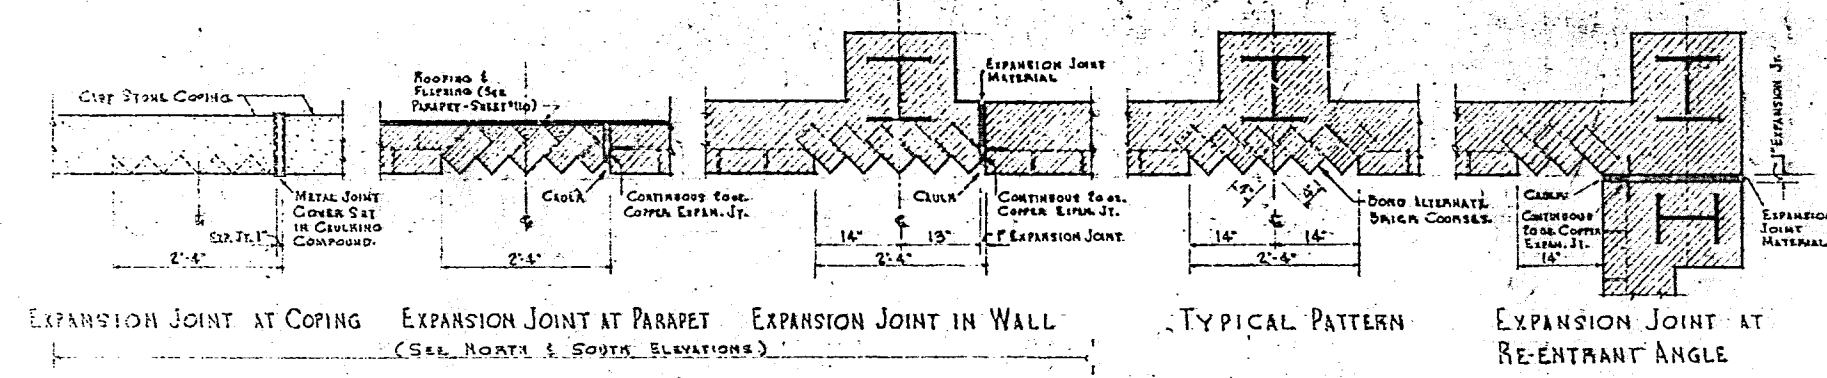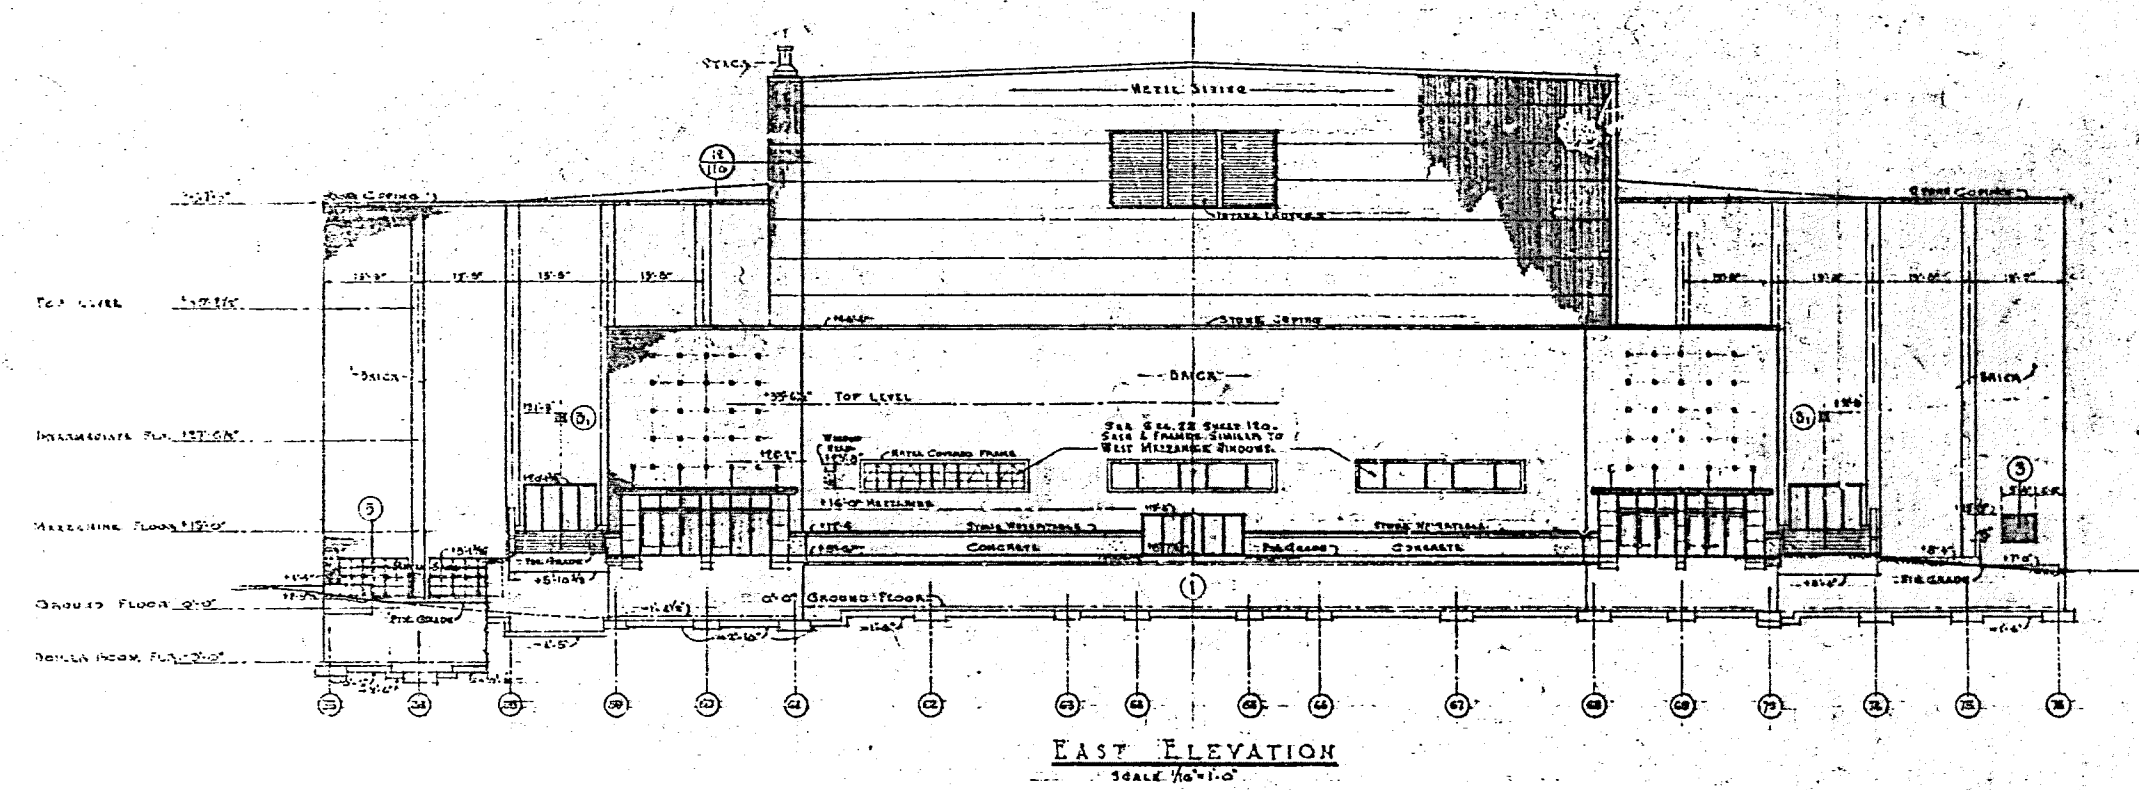

SAW TOOTH BRICK PATTERN
(SEE ELEVATION DRAWINGS FOR LOCATIONS OF PATTERNS)

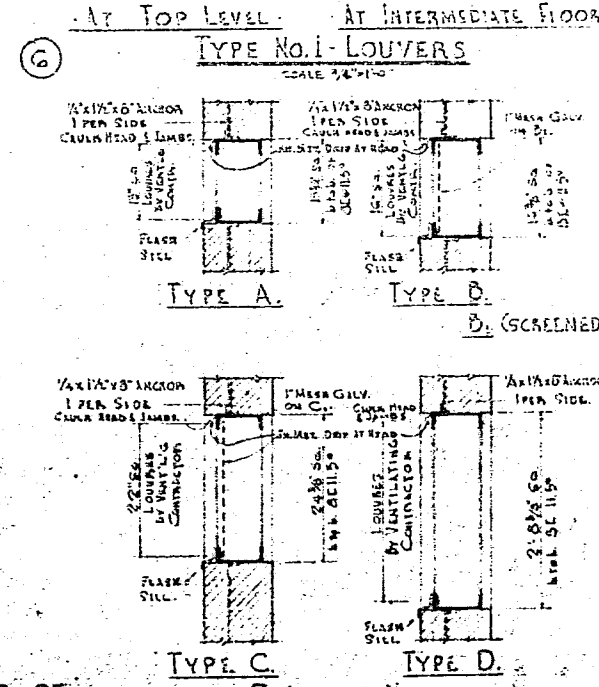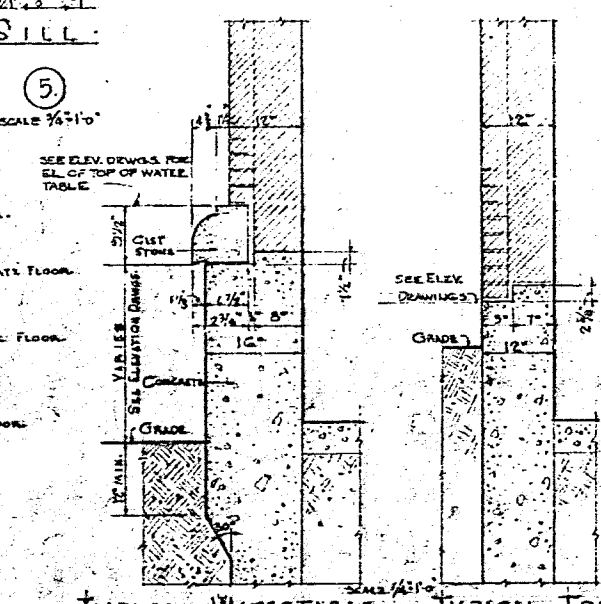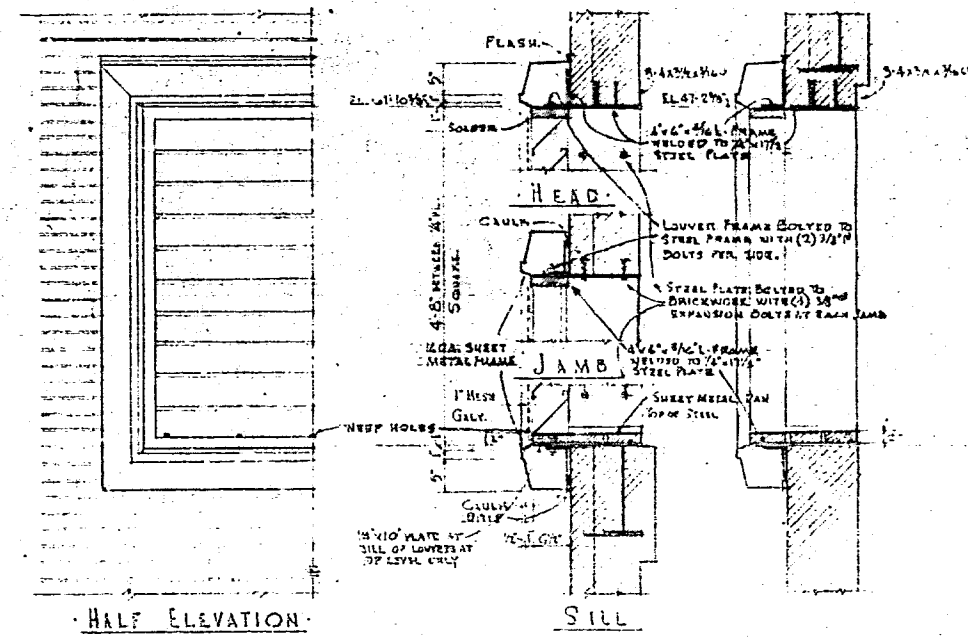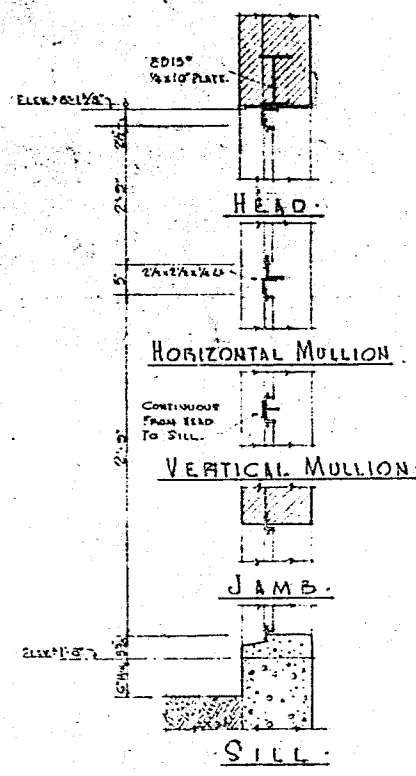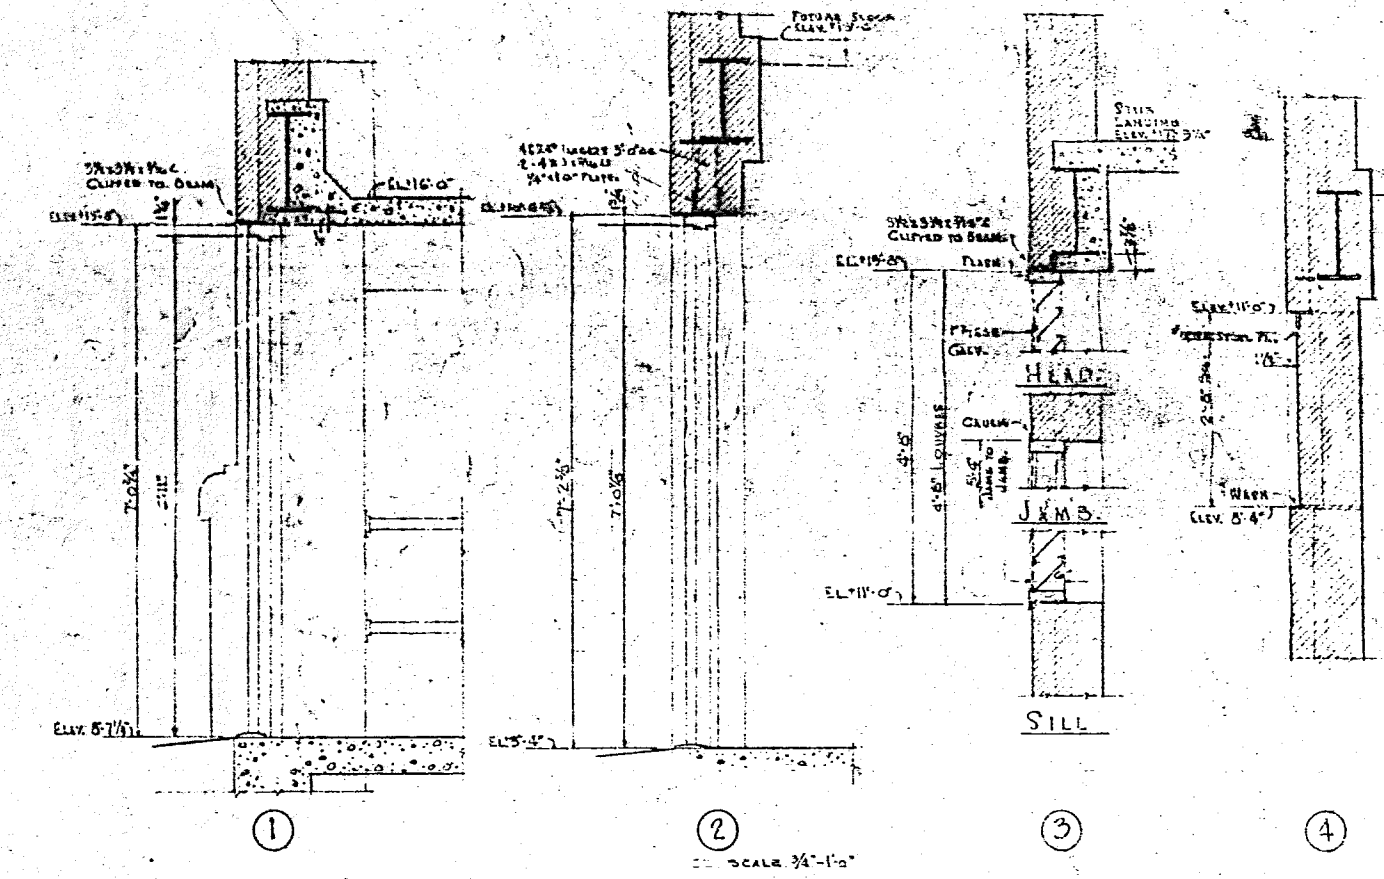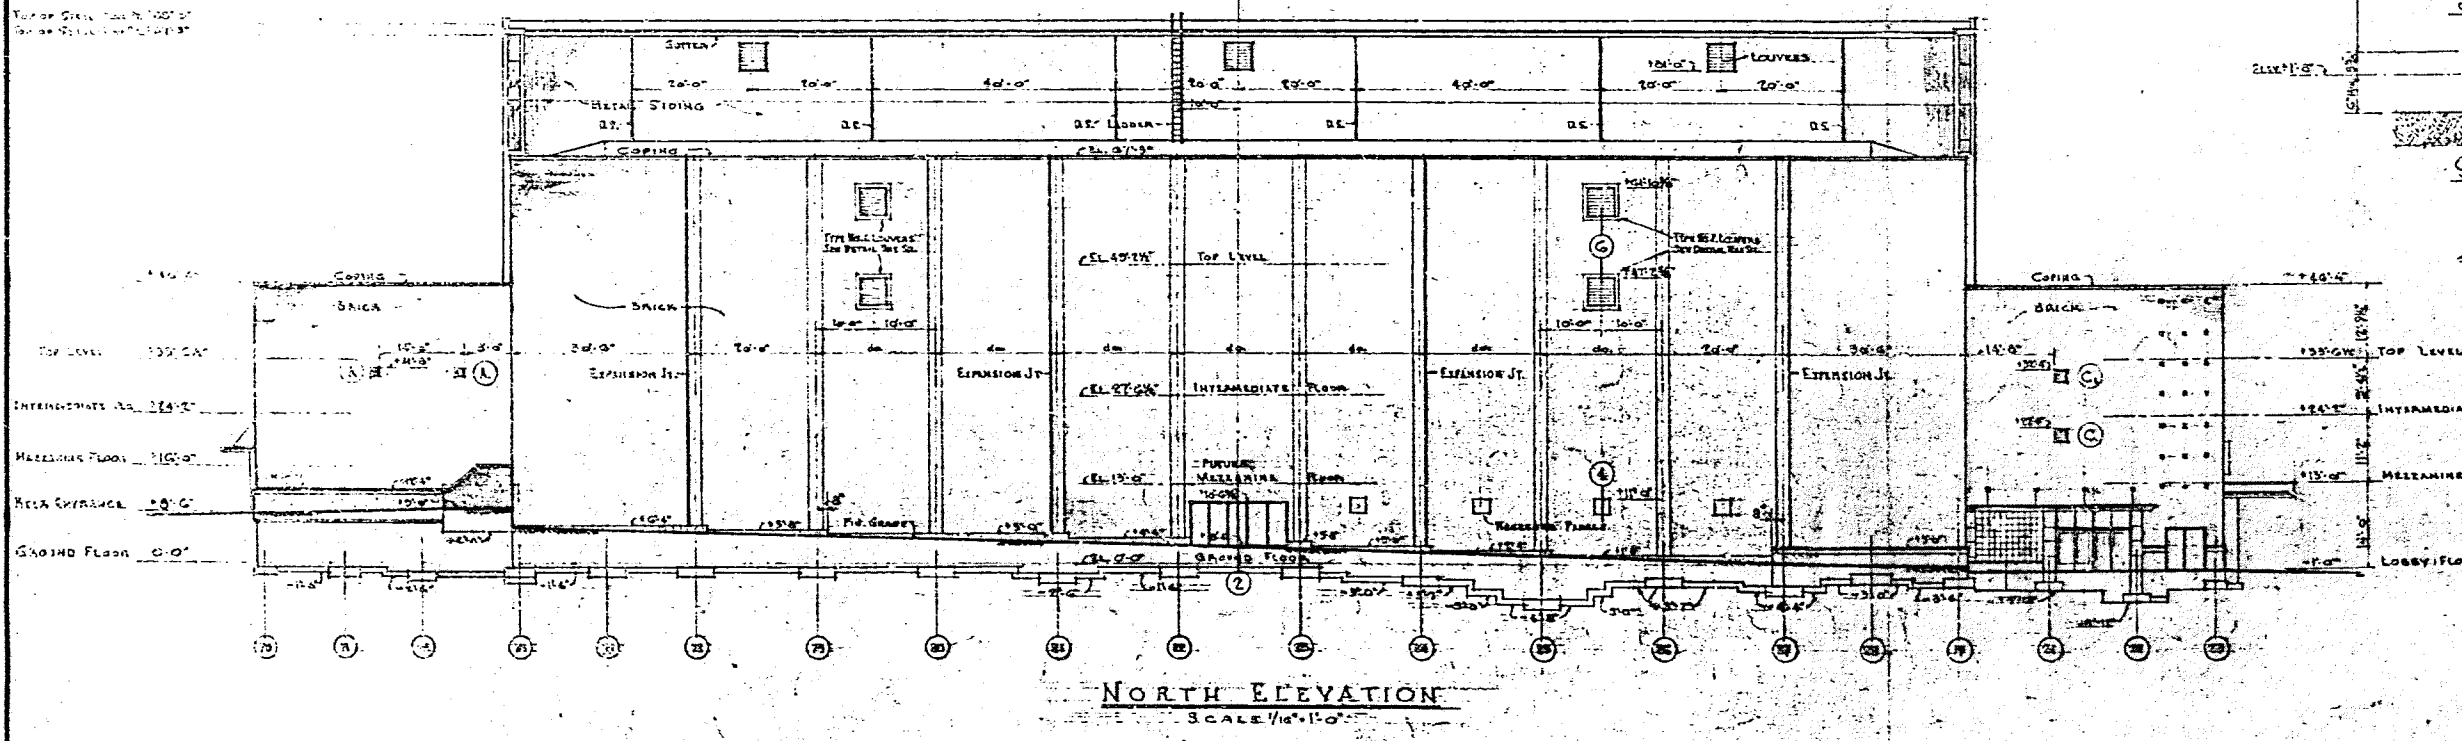

GENERAL NOTES

- 1. ALL LOUVER FRAMES TO BE METAL.
- 2. ALL LOUVER FRAMES TO BE METAL.
- 3. ALL LOUVER FRAMES TO BE METAL.

REVISIONS

NO.	DATE	BY	REVISION
1	10-25-47	CM	AS NOTED
2	11-1-47	CM	AS NOTED
3	11-1-47	CM	AS NOTED

EAST & NORTH ELEVATIONS & DETAILS

CINCINNATI GARDENS
595
A. M. KINNEY, INC.
CONSULTING ENGINEER & ARCHITECTS